
KOI BOTANICAL

1 Mrs Macquaries Rd, Sydney NSW 2000

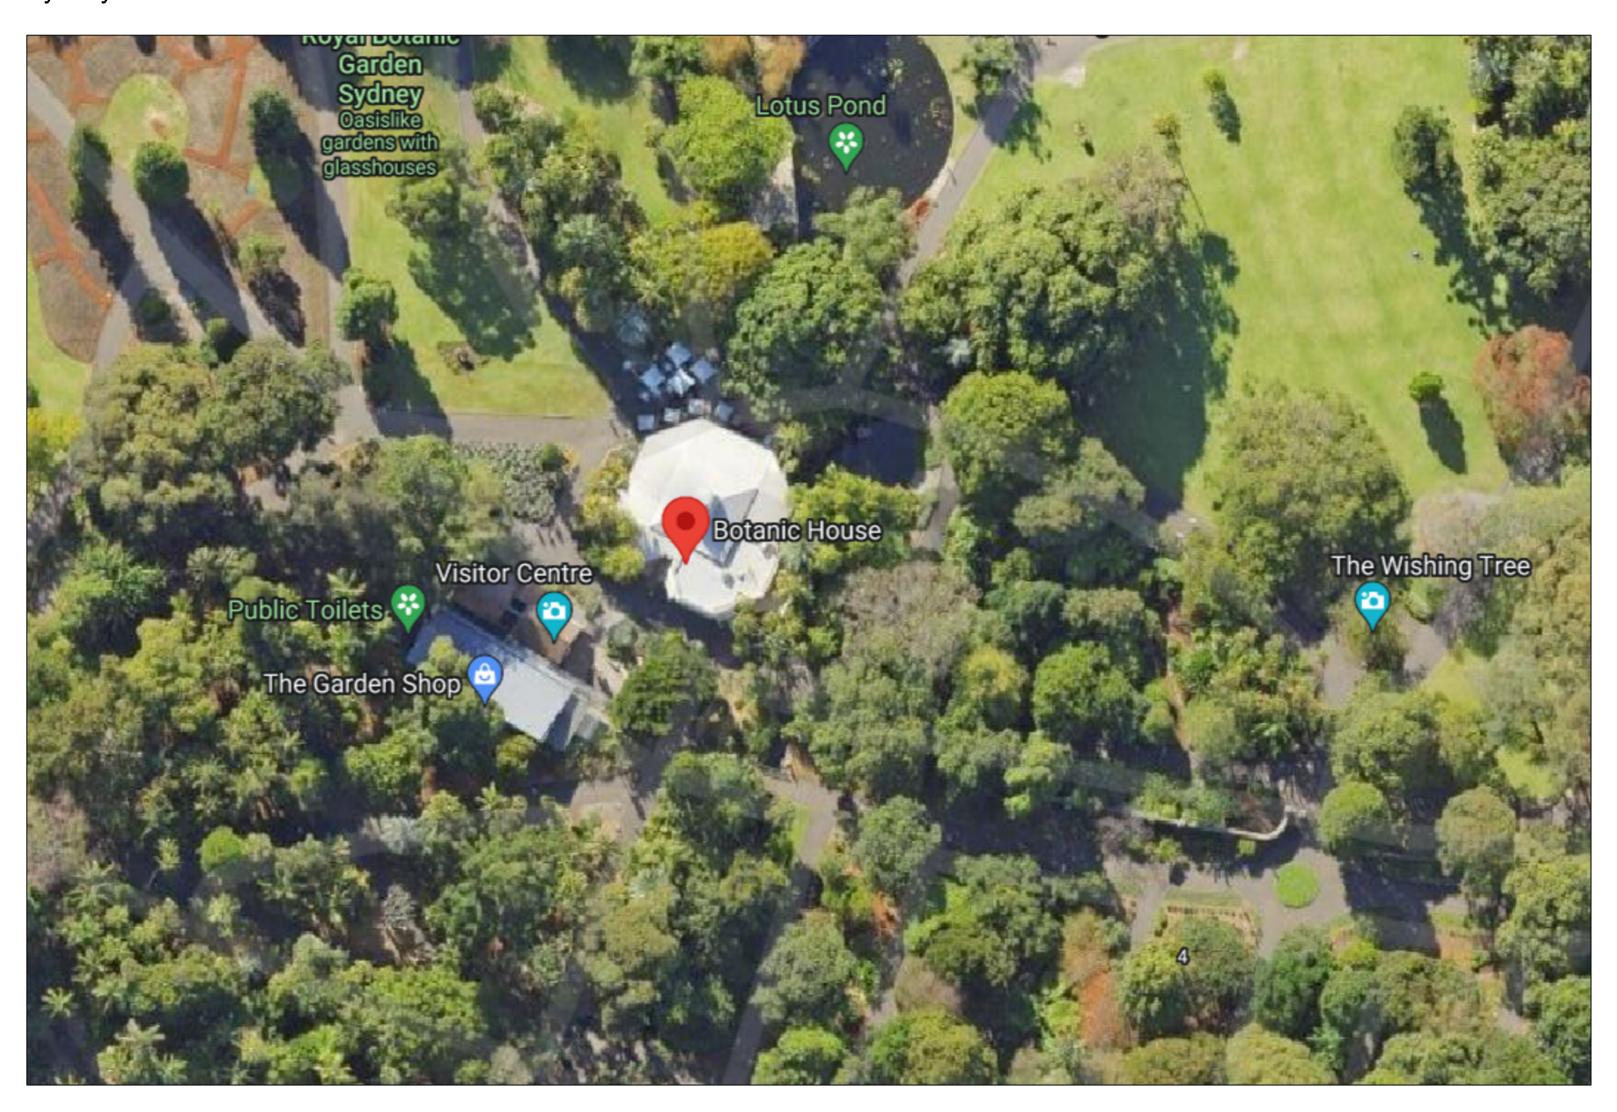


DRAWING SCHEDULE

A00 A001 A002 A003	COVER PAGE DEMOLITION PLAN PROPOSED FLOOR PLAN FURNITURE PLAN	N/A 1:50 1:50 1:50
A002	PROPOSED FLOOR PLAN FURNITURE PLAN	1:50
	FURNITURE PLAN	
A O O 2		1:50
A003		1.00
A004	REFLECTED CEILING PLAN	1:50
A005	SECTION A-A', A-B'	1:50
A006	SECTION A-C'	1:50
A007	FRONT ELEVATION	1:10
800A	JOINERY 1 PLAN	1:10
A009	JOINERY 1 ELEVATIONS	1:10
A010	JOINERY 1 ELEVATIONS	1:10
A011	JOINERY 1 SECTIONS, ISO	1:10
A012	JOINERY 2 PLAN, SECTION	1:10
A013	JOINERY 2 ELEVATION, ISO	1:10



LEGEND

HATCHES

 










 

WALL TYPES

202 MM EXT. WALL: 76 MM BRICK WALL, 50 MM AIR GAP, 76 MM BRICK WALL

100 MM INT. WALL: 5 MM GYPSUM, 60 MM STUD FRAME, 5 MM STEEL PANEL, 30 MM VENTED GAP

(W3) 15 MM MDF, 20 MM FRAME, 15 MM MDF

10 MM PLASTERBOARD, 30 MM INTERNAL STUD, VENTED AIRSPACE

DOOR TYPES



D3 533 MM GYPSUM DOOR WOODEN VENEER DOOR

D5 623 MM GYPSUM DOOR

WINDOW TYPES WN1 CURTAIN WALL WITH WN2 HEIGHT WINDOW

ABBREVIATIONS

FINISH FLOOR LEVEL FINISH CEILING LEVEL MATERIAL

FURNITURE LIGHT **EQUIPMENT**

KEYNOTE

MA01 ARABIAN MINT MOROCCAN HANDMADE TILES BY PERINI MA02 SOLID OAK PARQUET HERRINGBONE 350 X 65 MM

MA03 VERDE ALPI GREEN POLISHED MARBLE TILES

MA04 WINDSOR MATTE GREY CONCRETE LOOK TILE

MA05 VALLS GREY ROCKFACE ANTI SLIP OUTDOOR TILE 3586

GREEN 3 HEADS CHANDELIER INDUSTRIAL METAL PLANT LED

SUSPENDED PENDANT L002 MODERN SINGLE RING GOLD

F001 PINTO 4 SEATER DINING TABLE F002 CANE WAVE CHAIR

F003 CUSTOM MADE TEAK JAPANESE STYLE SQUARE TABLE

F004 SOLID SQUARE TUFTED FLOOR F004 CUSHION GREEN
F005 CUSTOM MADE TEAK SUSPENDED
TABLE AND SEAT

EP01 VOGUE DOUBLE BOWL SINK DOUBLE

EP02 WALDORF BY MOFFAT 1200MM DOUBLE OVEN RANGE WITH 8 BURNERS LPG RN8820G

EP03 RATIONAL CMP101 MODEL 101 EP04 ELECTRIC 10 TRAY COMBI OVEN
POLAR C-SERIES UPRIGHT FREEZER STAINLESS STEEL 600LTR

EP05 METAL INDUSTRIAL KITCHEN TABLE FOR FOOD PREPARATION ISOLATED

EP06 DYSON HAND DRYER

EP07 WILIAMS TOPAZ REFRIG. CAKE BASE - 1200mm (Direct)

REVISIONS DATE

2/4/23 23/4/23 14/4/23 DESCRIPTION **TENDER DRAWINGS TENDER DRAWINGS TENDER DRAWINGS**

VER. APP'D.

Do not scale drawings. Use figured dimensions only. Check and verify levels and dimensions on site prior to commencement of any work, the preparation of drawings or the fabrication

of components.

CLIENT REYNOLD **POERNOMO**



TRUE NORTH | Billy Blue College of 46-52 Mountain Street, Ultimo, NSW 2007, Australia +61 1300 575 803

TORRENS
UNIVERSITY
AUSTRALIA
Billy Blue
College of Design

PROJECT IDC304A BRIEF 2 FOR **TENDER**

1 Mrs Macquaries Rd, Sydney NSW 2000

DRAWING STATUS PRESENTATION DRAWINGS NOT FOR

DEMOLITION PLAN

DRAWING TITLE

CONSTRUCTION

DATE

SCALE

N/A


14/5/23 DRAWN BY SRISHTI SHUKLA

DRAWING NO.

A000

ISSUE

DISPLAY HTCFH12 THREE TIER +

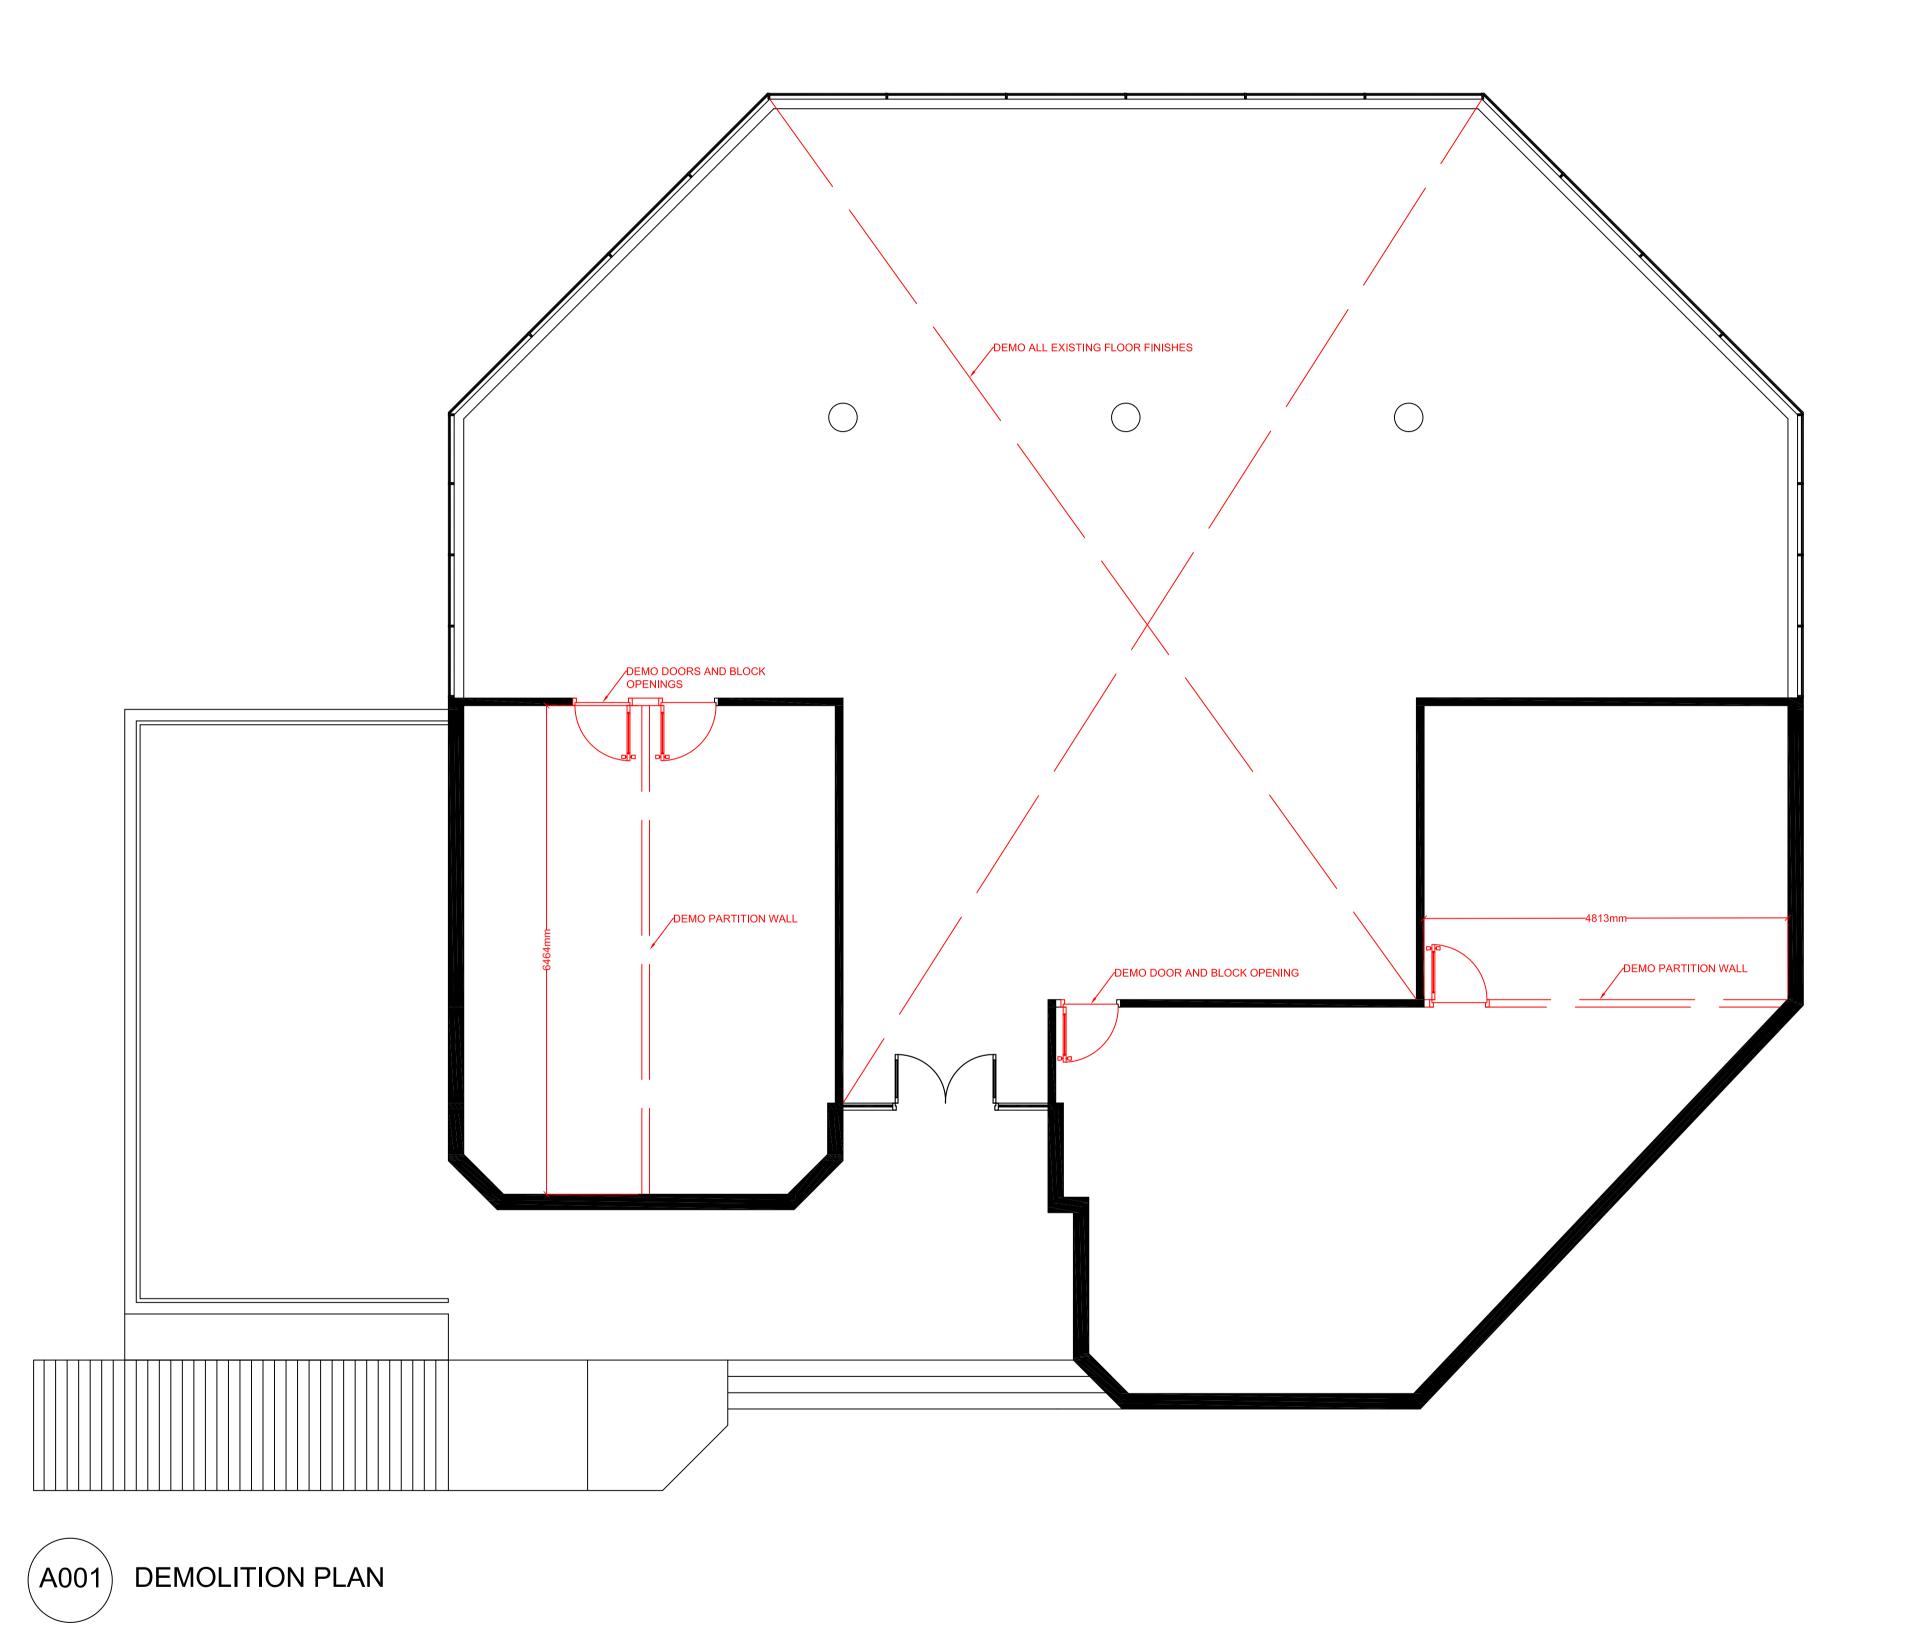

DRAWING TITLE DRAWING NO. ISSUE TRUE NORTH | Billy Blue College of SCALE PROJECT CLIENT **REVISIONS** 1:50 A001 Do not scale drawings. Design DEMOLITION PLAN IDC304A BRIEF 2 FOR REYNOLD DESCRIPTION VER. APP'D. DATE Use figured dimensions 46-52 Mountain Street, **TENDER** only. Check and verify **TENDER DRAWINGS** POERNOMO Ultimo, NSW 2007, 2/4/23 levels and dimensions on Australia **TENDER DRAWINGS** DATE 23/4/23 site prior to 1 Mrs Macquaries Rd, +61 1300 575 803 DRAWING STATUS 14/5/23 **TENDER DRAWINGS** commencement of any 14/4/23 PRESENTATION Sydney NSW 2000 work, the preparation of DRAWN BY TORRENS UNIVERSITY AUSTRALIA Billy Blue College of Design DRAWINGS NOT FOR drawings or the fabrication SRISHTI SHUKLA CONSTRUCTION of components.

LEGEND


HATCHES









 



WALL TYPES

202 MM EXT. WALL: 76 MM BRICK WALL, 50 MM AIR GAP, 76 MM BRICK WALL

100 MM INT. WALL: 5 MM GYPSUM, 60 MM STUD FRAME, 5 MM STEEL PANEL, 30 MM VENTED GAP

(W3) 15 MM MDF, 20 MM FRAME, 15 MM MDF 10 MM PLASTERBOARD, 30 MM INTERNAL STUD, VENTED AIRSPACE

DOOR TYPES



533 MM GYPSUM D4 WOODEN VENEER DOOR

D5 623 MM GYPSUM DOOR

WINDOW TYPES

WN1 CURTAIN WALL WITH WN2 HEIGHT WINDOW

ABBREVIATIONS

FINISH FLOOR LEVEL FCL FINISH CEILING LEVEL

MATERIAL **FURNITURE**

LIGHT

EQUIPMENT

KEYNOTE

MA01 ARABIAN MINT MOROCCAN HANDMADE TILES BY PERINI

MA02 SOLID OAK PARQUET HERRINGBONE 350 X 65 MM

MA03 VERDE ALPI GREEN POLISHED MARBLE TILES

MA04 WINDSOR MATTE GREY CONCRETE LOOK TILE

MA05 VALLS GREY ROCKFACE ANTI SLIP OUTDOOR TILE 3586
L001 GREEN 3 HEADS CHANDELIER INDUSTRIAL METAL PLANT LED SUSPENDED PENDANT

L002 MODERN SINGLE RING GOLD PENDANT LIGHT

F001 PINTO 4 SEATER DINING TABLE F002 CANE WAVE CHAIR

F002 CARE WAVE CHAIR

F003 CUSTOM MADE TEAK JAPANESE STYLE SQUARE TABLE


F004 SOLID SQUARE TUFTED FLOOR CUSHION GREEN


F005 CUSTOM MADE TEAK SUSPENDED TABLE AND SEAT

EP01 VOGUE DOUBLE BOWL SINK DOUBLE DRAIN - 2400MM x 700MM 90MM

EP02 WALDORF BY MOFFAT 1200MM
DOUBLE OVEN RANGE WITH 8
BURNERS LPG RN8820G
RATIONAL CMP101 MODEL 101
ELECTRIC 10 TRAY COMBI OVEN
POLAR C-SERIES UPRIGHT FREEZER
STAINLESS STEEL 600LTR
METAL INDUSTRIAL KITCHEN TABLE
FOR FOOD PREPARATION ISOLATED
ON WHITE

EP06 DYSON HAND DRYER

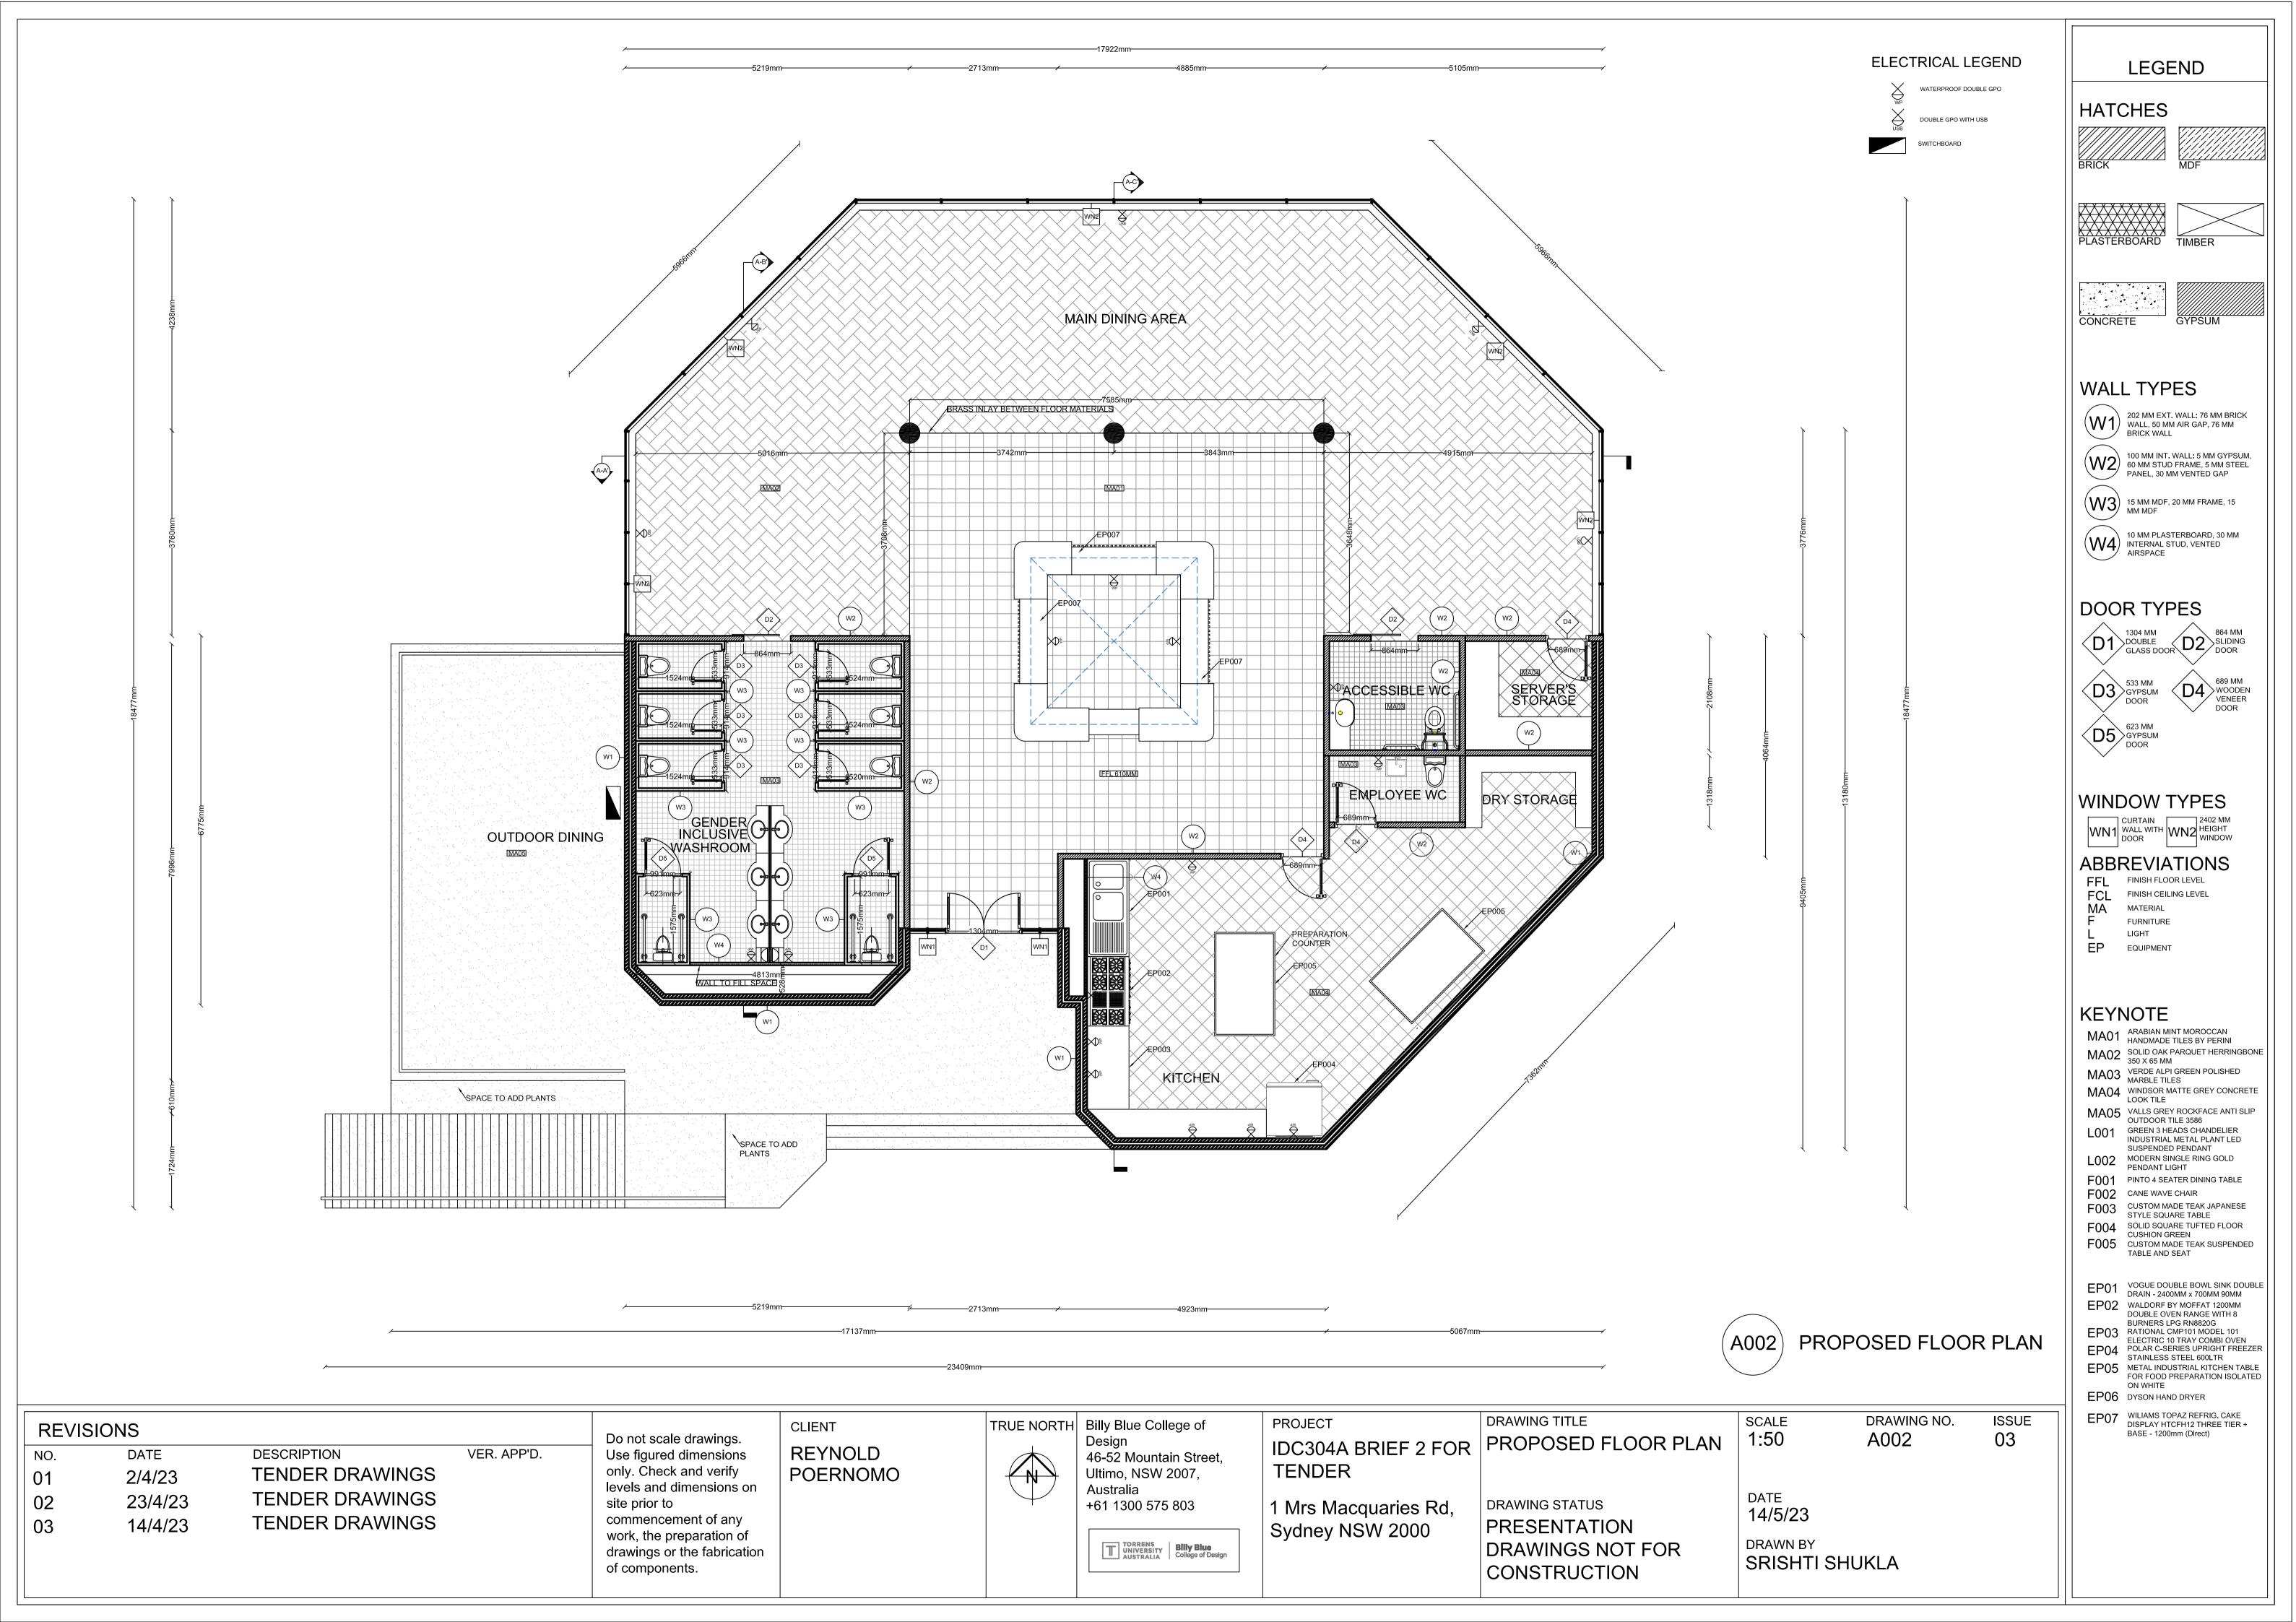

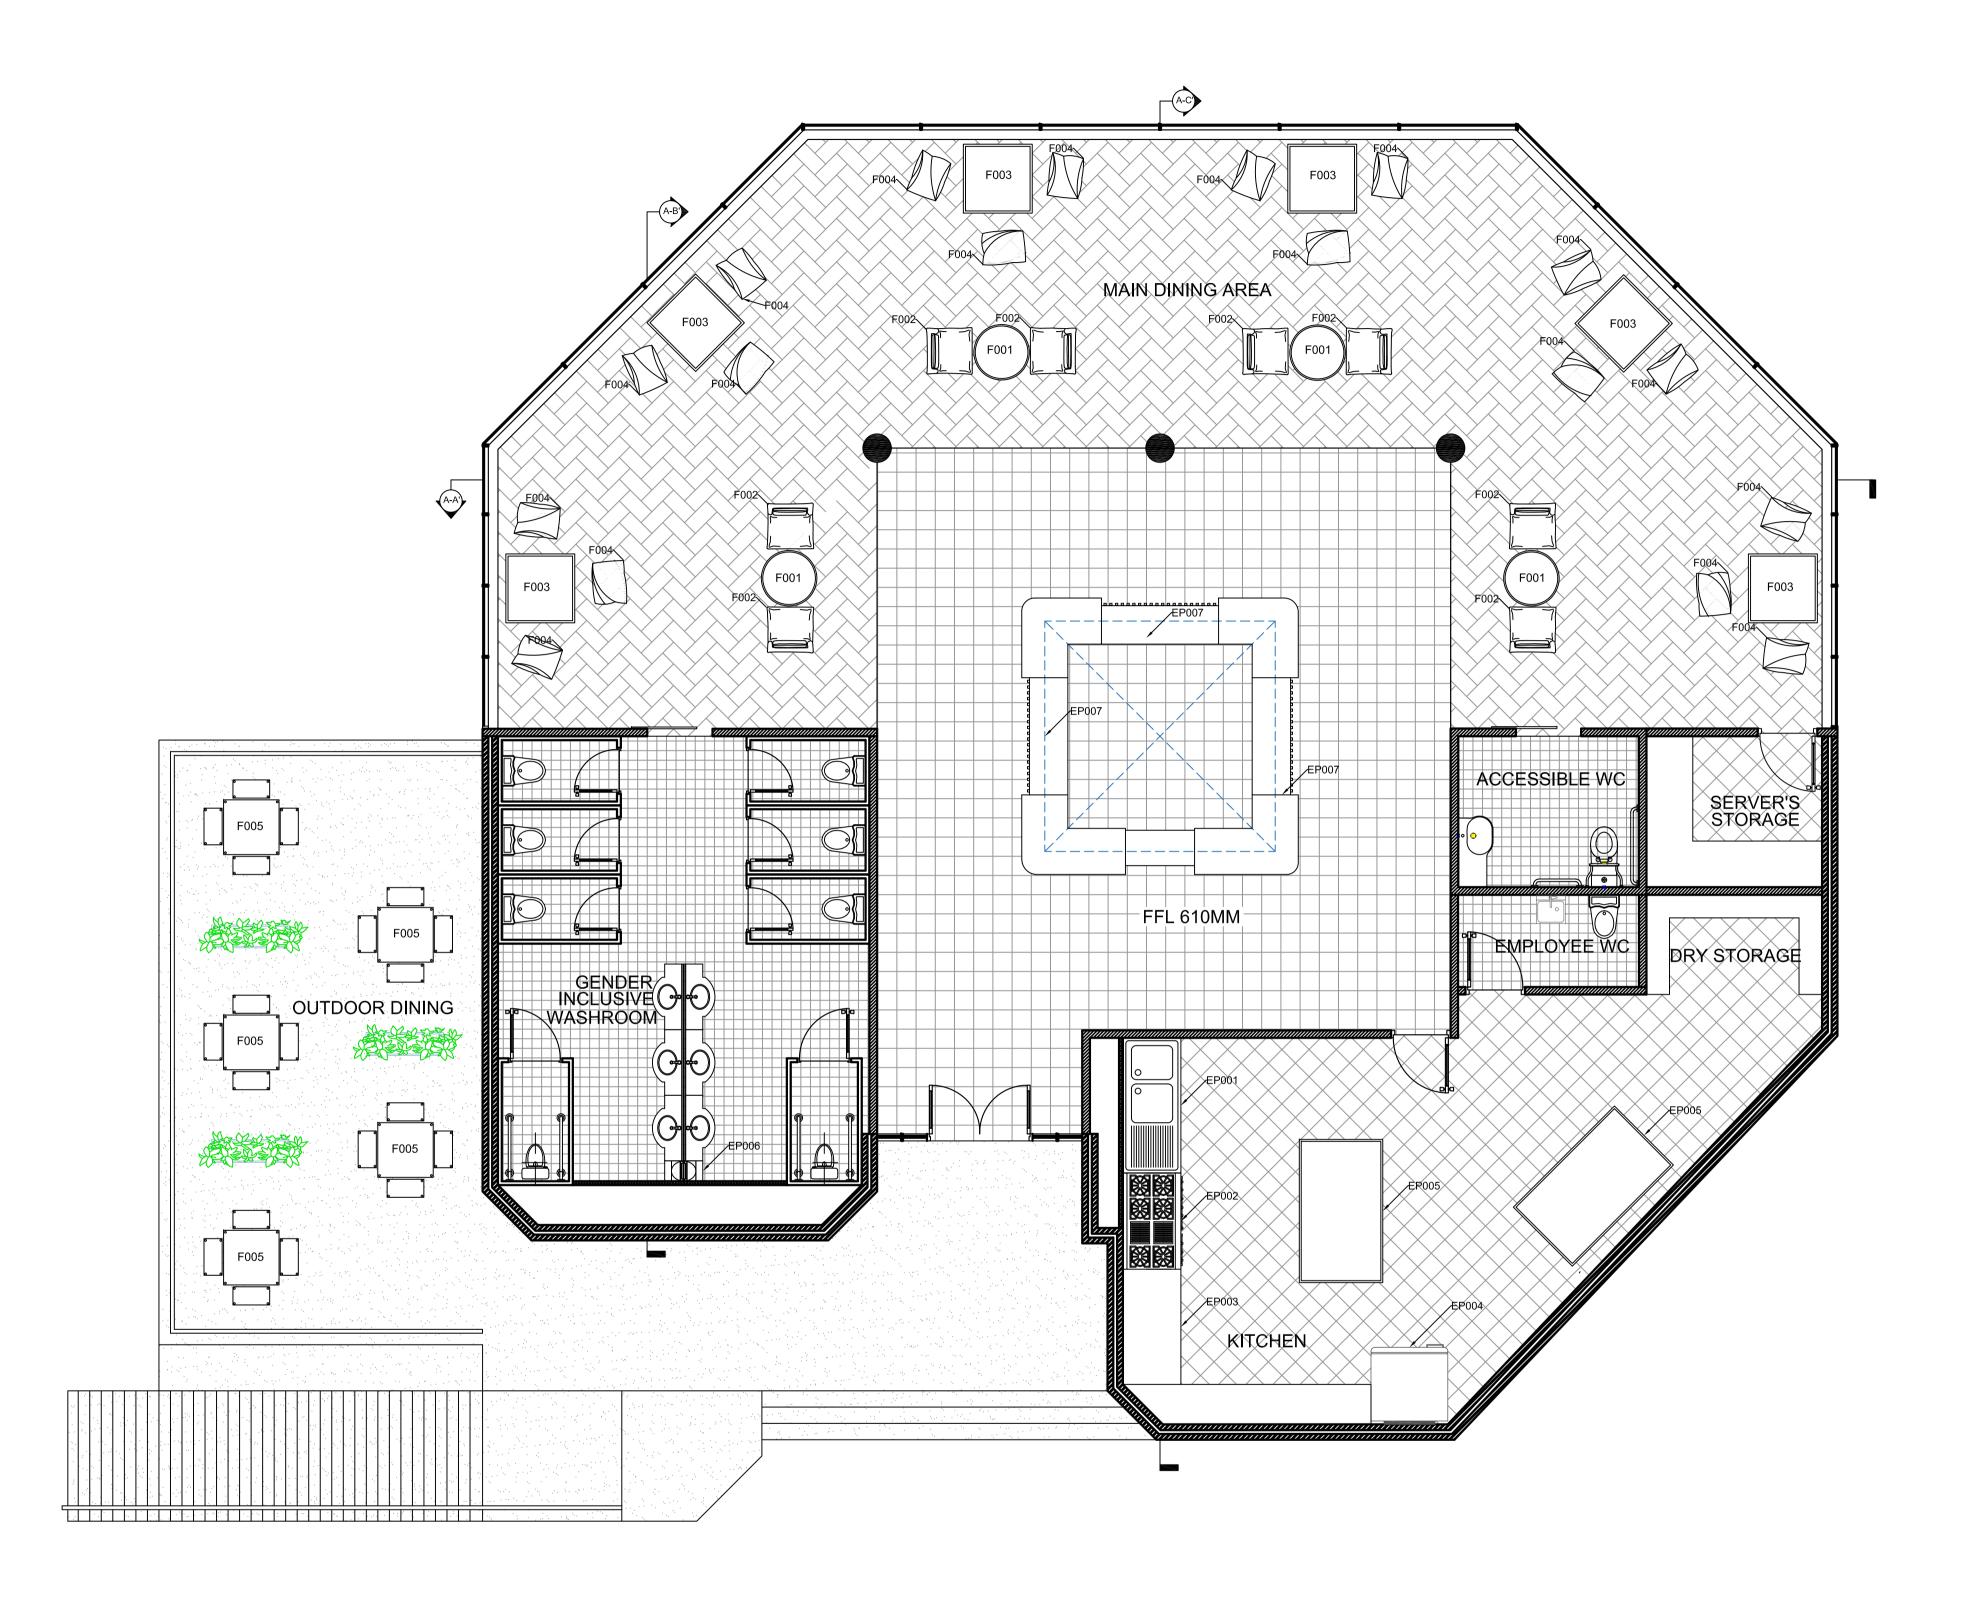


FURNITURE PLAN

REVISIONS NO. DATE 01 2/4/23 02 23/4/23 03 14/4/23	DESCRIPTION VER. APP'D. TENDER DRAWINGS TENDER DRAWINGS TENDER DRAWINGS	Do not scale drawings. Use figured dimensions only. Check and verify levels and dimensions on site prior to commencement of any work, the preparation of drawings or the fabrication of components.	REYNOLD POERNOMO	TRUE NORTH	Billy Blue College of Design 46-52 Mountain Street, Ultimo, NSW 2007, Australia +61 1300 575 803	IDC304A BRIEF 2 FOR TENDER 1 Mrs Macquaries Rd, Sydney NSW 2000	DRAWING TITLE FURNITURE PLAN DRAWING STATUS PRESENTATION DRAWINGS NOT FOR CONSTRUCTION	DATE 14/5/23 DRAWN BY SRISHTI SH	DRAWING NO. A003	ISSUE 03
--	---	---	---------------------	------------	--	--	---	---	------------------	-------------


LEGEND

HATCHES

 





 

WALL TYPES

202 MM EXT. WALL: 76 MM BRICK WALL, 50 MM AIR GAP, 76 MM BRICK WALL

100 MM INT. WALL: 5 MM GYPSUM, 60 MM STUD FRAME, 5 MM STEEL PANEL, 30 MM VENTED GAP

15 MM MDF, 20 MM FRAME, 15 MM MDF

10 MM PLASTERBOARD, 30 MM INTERNAL STUD, VENTED AIRSPACE

DOOR TYPES

D1 1304 MM DOUBLE GLASS DOOR D2 SIDING DOOR

533 MM GYPSUM DOOR

589 MM WOODEN VENEER DOOR

D5 623 MM GYPSUM DOOR

WINDOW TYPES

WN1 CURTAIN WALL WITH WN2 HEIGHT WINDOW

ABBREVIATIONS

FINISH FLOOR LEVEL FCL FINISH CEIL
MA MATERIAL FINISH CEILING LEVEL

FURNITURE LIGHT

EP **EQUIPMENT**

KEYNOTE

MA01 ARABIAN MINT MOROCCAN HANDMADE TILES BY PERINI
MA02 SOLID OAK PARQUET HERRINGBONE 350 X 65 MM

MA03 VERDE ALPI GREEN POLISHED MARBLE TILES

MA04 WINDSOR MATTE GREY CONCRETE LOOK TILE

MA05 VALLS GREY ROCKFACE ANTI SLIP OUTDOOR TILE 3586

L001 GREEN 3 HEADS CHANDELIER INDUSTRIAL METAL PLANT LED SUSPENDED PENDANT

MODERN SINGLE RING GOLD PENDANT LIGHT

F001 PINTO 4 SEATER DINING TABLE F002 CANE WAVE CHAIR

F003 CUSTOM MADE TEAK JAPANESE STYLE SQUARE TABLE

F004 SOLID SQUARE TUFTED FLOOR CUSHION GREEN
CUSTOM MADE TEAK SUSPENDED TABLE AND SEAT


EP01 VOGUE DOUBLE BOWL SINK DOUBLE DRAIN - 2400MM x 700MM 90MM


EP02 WALDORF BY MOFFAT 1200MM DOUBLE OVEN RANGE WITH 8


EP04

EP05
METAL INDUSTRIAL KITCHEN TABLE
FOR FOOD PREPARATION ISOLATED
ON WHITE

EP06 DYSON HAND DRYER

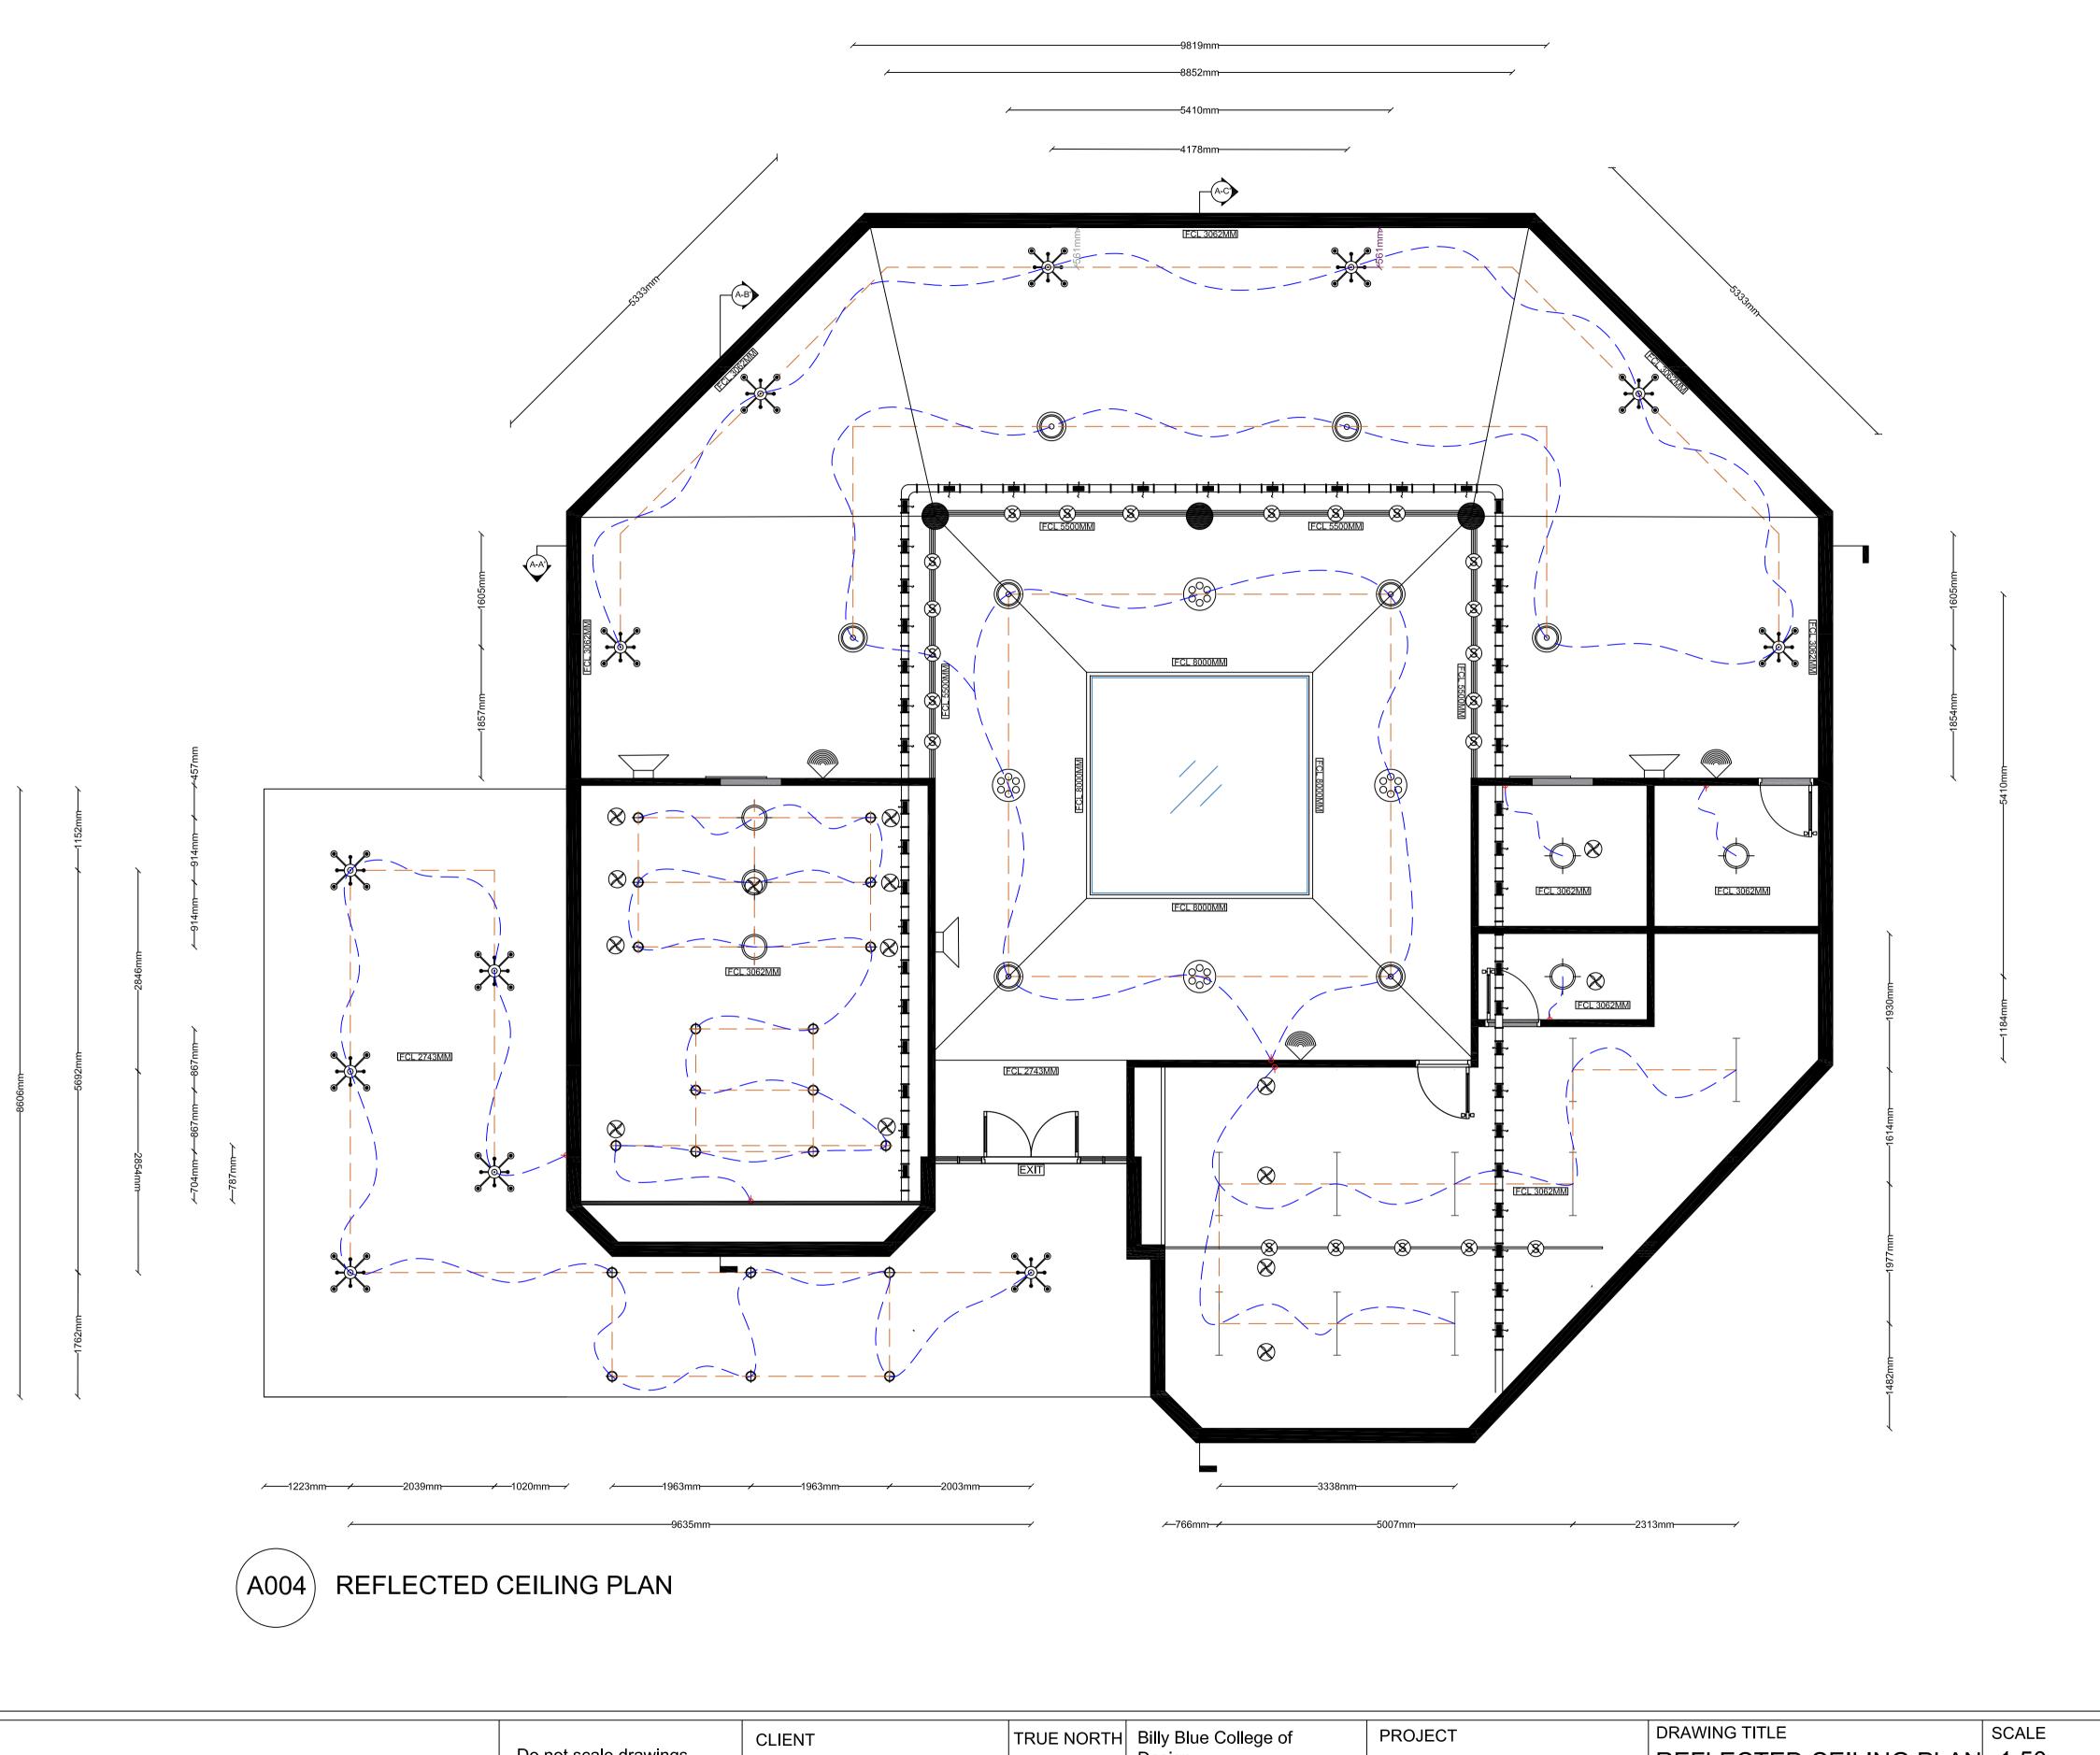

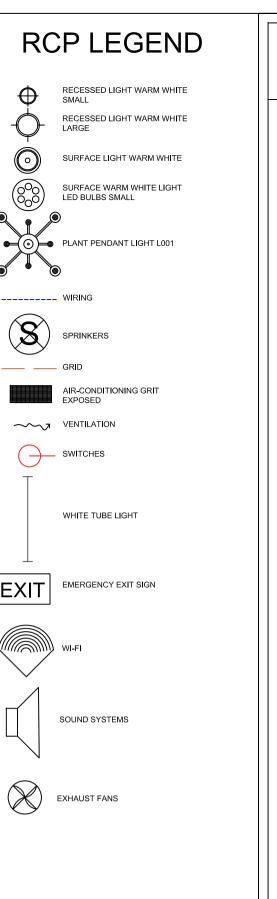

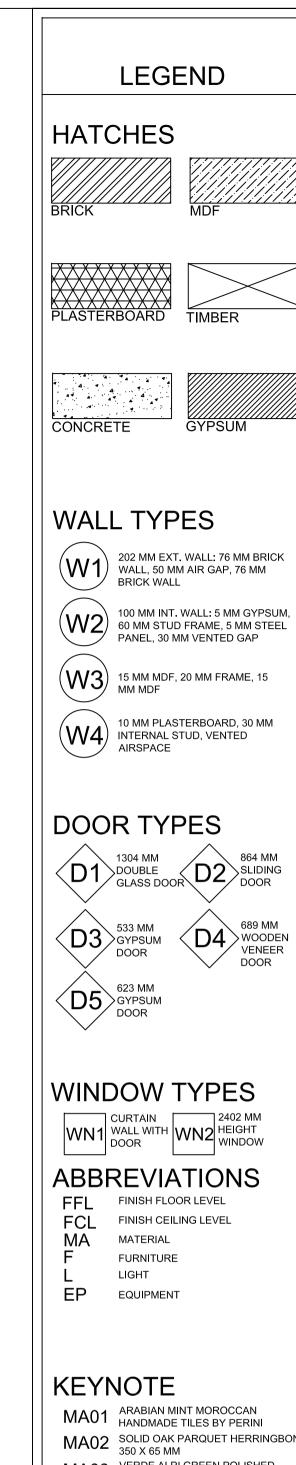



MA02 SOLID OAK PARQUET HERRINGBONE 350 X 65 MM MA03 VERDE ALPI GREEN POLISHED MARBLE TILES

D4 689 MM WOODEN VENIEED

MA04 WINDSOR MATTE GREY CONCRETE LOOK TILE

MA05 VALLS GREY ROCKFACE ANTI SLIP OUTDOOR TILE 3586

L001 GREEN 3 HEADS CHANDELIER INDUSTRIAL METAL PLANT LED SUSPENDED PENDANT
L002 MODERN SINGLE RING GOLD PENDANT LIGHT

F001 PINTO 4 SEATER DINING TABLE F002 CANE WAVE CHAIR

F003 CUSTOM MADE TEAK JAPANESE STYLE SQUARE TABLE

F004 SOLID SQUARE TUFTED FLOOR CUSHION GREEN
CUSTOM MADE TEAK SUSPENDED TABLE AND SEAT

EP01 VOGUE DOUBLE BOWL SINK DOUBLE EP02 WALDORF BY MOFFAT 1200MM DOUBLE OVEN RANGE WITH 8

BURNERS LPG RN8820G EP03 RATIONAL CMP101 MODEL 101

EP04 POLAR C-SERIES UPRIGHT FREEZER STAINLESS STEEL 600LTR


EP05 METAL INDUSTRIAL KITCHEN TABLE FOR FOOD PREPARATION ISOLATED


EP06 DYSON HAND DRYER

EP07 WILIAMS TOPAZ REFRIG. CAKE DISPLAY HTCFH12 THREE TIER +

BASE - 1200mm (Direct)



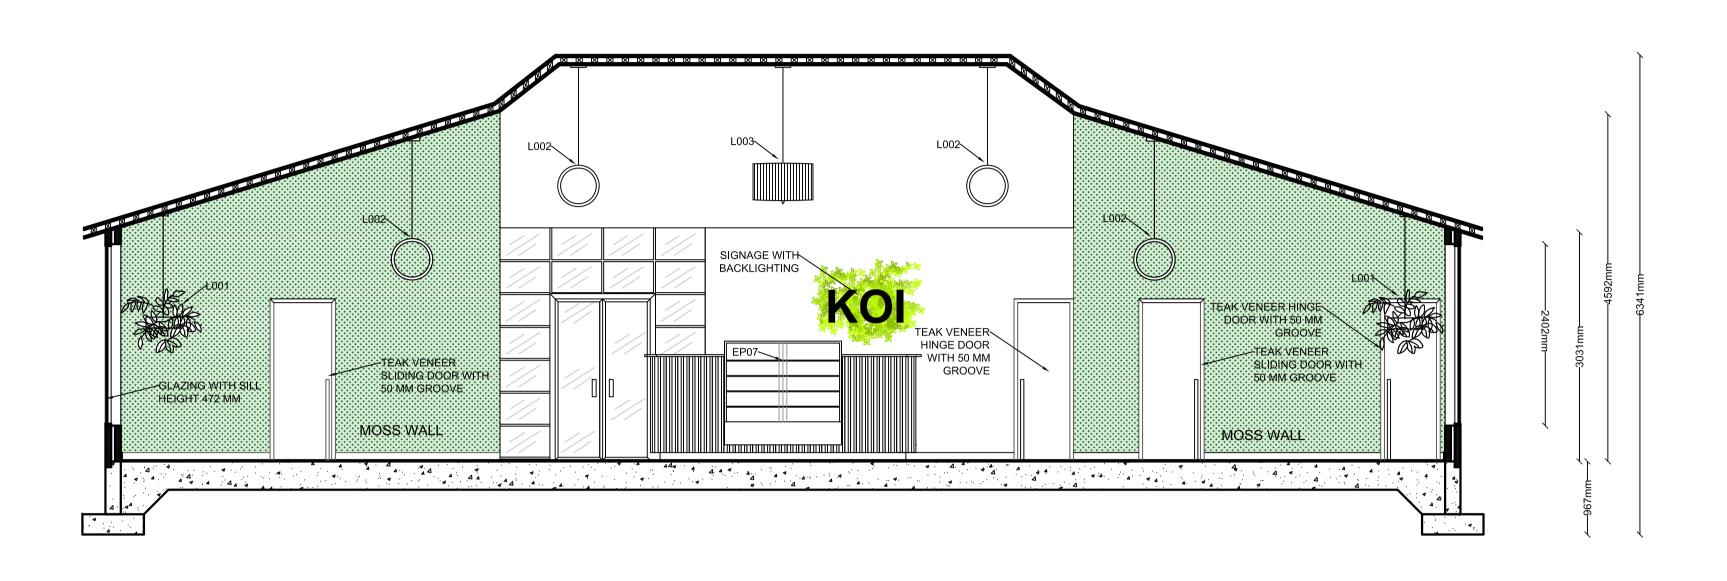

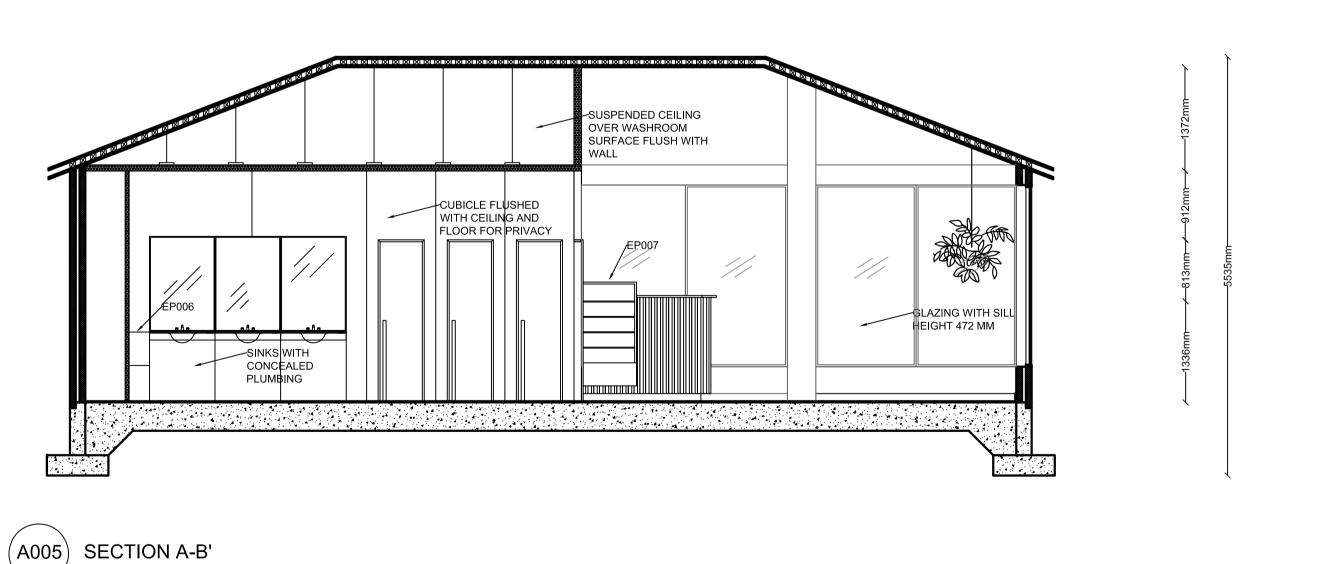

REVISIONS			Do not scale drawings.	CLIENT	TRUE NORTH	Billy Blue College of Design	PROJECT	DRAWING TITLE SECTION A-A'	1:50	DRAWING NO. A005	188UE 02	
NO. 01 02 03	DATE 2/4/23 23/4/23 14/4/23	TENDER DRAWINGS TENDER DRAWINGS TENDER DRAWINGS	VER. APP'D.	Use figured dimensions only. Check and verify levels and dimensions on site prior to commencement of any work, the preparation of drawings or the fabrication of components.	REYNOLD POERNOMO		46-52 Mountain Street, Ultimo, NSW 2007, Australia +61 1300 575 803	- II	DRAWING STATUS PRESENTATION DRAWINGS NOT FOR CONSTRUCTION	DATE 14/5/23 DRAWN BY SRISHTI SH		OZ.

(A005) SECTION A-A'


LEGEND


HATCHES







 


 



WALL TYPES


202 MM EXT. WALL: 76 MM BRICK WALL, 50 MM AIR GAP, 76 MM BRICK WALL

 

15 MM MDF, 20 MM FRAME, 15 MM MDF



DOOR TYPES

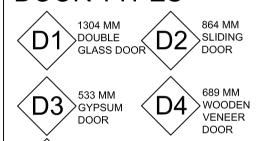



WINDOW TYPES

WN1 CURTAIN WALL WITH WN2 HEIGHT WINDOW

ABBREVIATIONS

FFL FINISH FLOOR LEVEL FCL FINISH CEILING LEVEL MA MATERIAL

FURNITURE LIGHT

EP EQUIPMENT

KEYNOTE

MA01 ARABIAN MINT MOROCCAN HANDMADE TILES BY PERINI

MA02 SOLID OAK PARQUET HERRINGBONE 350 X 65 MM

MA03 VERDE ALPI GREEN POLISHED MARBLE TILES

MA04 WINDSOR MATTE GREY CONCRETE LOOK TILE

MA05 VALLS GREY ROCKFACE ANTI SLIP OUTDOOR TILE 3586

L001 GREEN 3 HEADS CHANDELIER INDUSTRIAL METAL PLANT LED SUSPENDED PENDANT

MODERN SINGLE RING GOLD PENDANT LIGHT

F001 PINTO 4 SEATER DINING TABLE

F002 CANE WAVE CHAIR

F003 CUSTOM MADE TEAK JAPANESE STYLE SQUARE TABLE

F004 SOLID SQUARE TUFTED FLOOR CUSHION GREEN
CUSTOM MADE TEAK SUSPENDED TABLE AND SEAT

EP01 VOGUE DOUBLE BOWL SINK DOUBLE DRAIN - 2400MM x 700MM 90MM

EP02 WALDORF BY MOFFAT 1200MM DOUBLE OVEN RANGE WITH 8


BURNERS LPG RN8820G
RATIONAL CMP101 MODEL 101

EP04

ELECTRIC 10 TRAY COMBI OVEN
POLAR C-SERIES UPRIGHT FREEZER
STAINLESS STEEL 600LTR

EP05 METAL INDUSTRIAL KITCHEN TABLE FOR FOOD PREPARATION ISOLATED ON WHITE

EP06 DYSON HAND DRYER

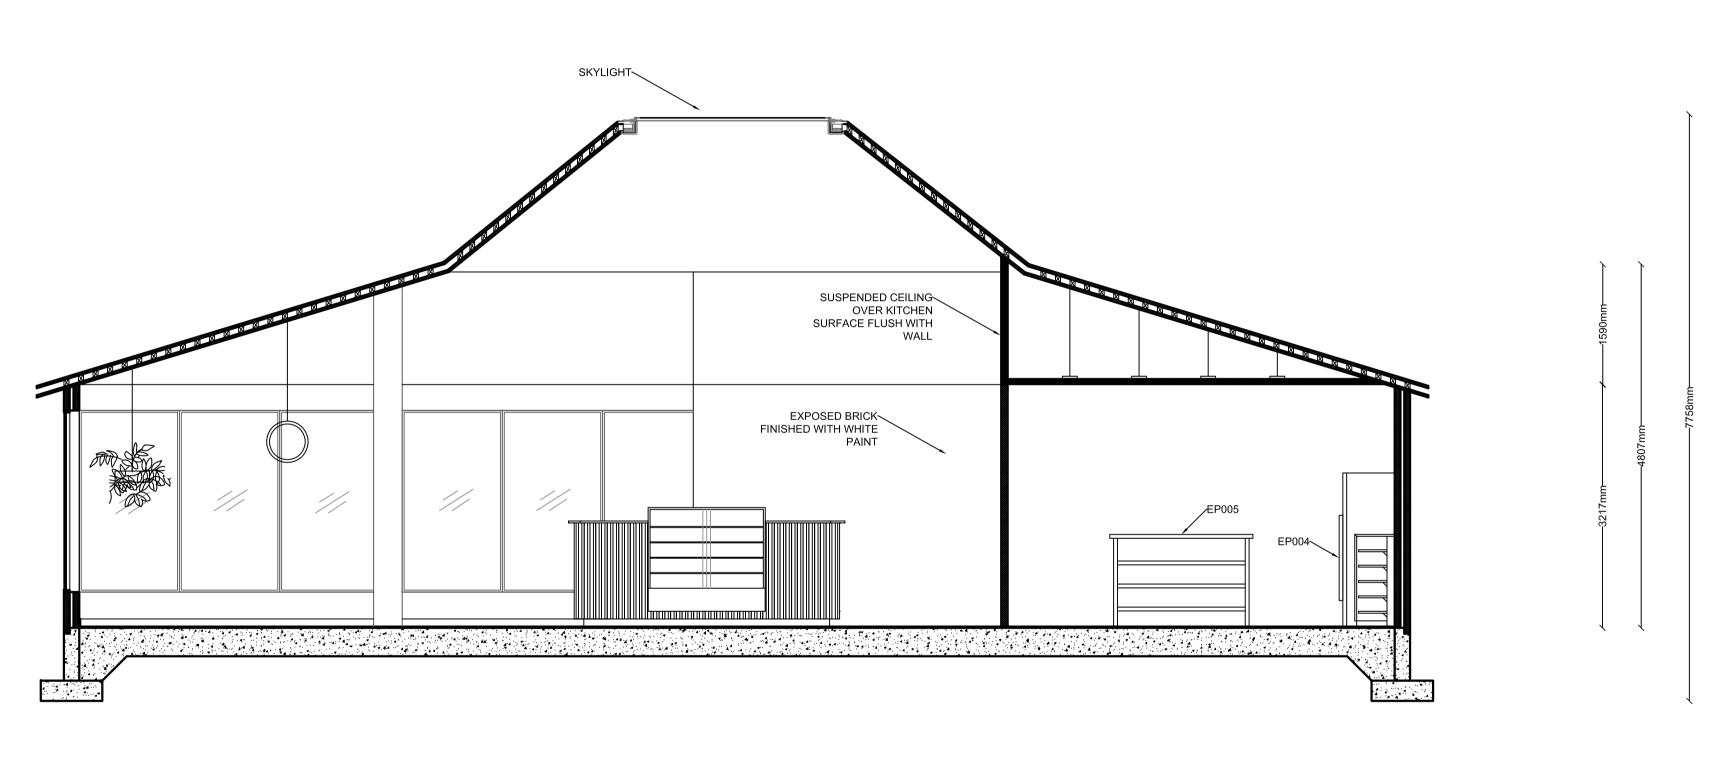

(A006) SECTION A-C'

of components.

DRAWING TITLE SCALE DRAWING NO. ISSUE TRUE NORTH | Billy Blue College of PROJECT CLIENT **REVISIONS** 1:50 A006 02 Do not scale drawings. SECTION A-C' IDC304A BRIEF 2 FOR REYNOLD VER. APP'D. Use figured dimensions DATE DESCRIPTION NO. 46-52 Mountain Street, **TENDER** TENDER DRAWINGS only. Check and verify **POERNOMO** Ultimo, NSW 2007, 2/4/23 levels and dimensions on 1 Mrs Macquaries Rd, Australia TENDER DRAWINGS DATE 23/4/23 site prior to DRAWING STATUS +61 1300 575 803 14/5/23 TENDER DRAWINGS commencement of any 14/4/23 PRESENTATION Sydney NSW 2000 work, the preparation of DRAWN BY TORRENS
UNIVERSITY
AUSTRALIA


TORRENS
College of Design DRAWINGS NOT FOR drawings or the fabrication SRISHTI SHUKLA

CONSTRUCTION

LEGEND

HATCHES



 









WALL TYPES



100 MM INT. WALL: 5 MM GYPSUM, 60 MM STUD FRAME, 5 MM STEEL PANEL, 30 MM VENTED GAP





DOOR TYPES



D3 533 MM GYPSUM DOOR D4 WOODEN VENEER

WINDOW TYPES



ABBREVIATIONS

FFL FINISH FLOOR LEVEL FCL FINISH CEILING LEVEL

MA F MATERIAL **FURNITURE** LIGHT

EΡ EQUIPMENT

KEYNOTE

MA01 ARABIAN MINT MOROCCAN HANDMADE TILES BY PERINI

MA02 SOLID OAK PARQUET HERRINGBONE 350 X 65 MM

MA03 VERDE ALPI GREEN POLISHED
MARBLE TILES
WINDSOR MATTE GREY CONCRETE
LOOK TILE

MA05
VALLS GREY ROCKFACE ANTI SLIP
OUTDOOR TILE 3586
L001
GREEN 3 HEADS CHANDELIER
INDUSTRIAL METAL PLANT LED
SUSPENDED PENDANT

L002 MODERN SINGLE RING GOLD PENDANT LIGHT

F001 PINTO 4 SEATER DINING TABLE F002 CANE WAVE CHAIR

F003 CUSTOM MADE TEAK JAPANESE STYLE SQUARE TABLE

F004 SOLID SQUARE TUFTED FLOOR CUSHION GREEN
CUSTOM MADE TEAK SUSPENDED TABLE AND SEAT

EP01 VOGUE DOUBLE BOWL SINK DOUBLE DRAIN - 2400MM x 700MM 90MM

EP02 WALDORF BY MOFFAT 1200MM DOUBLE OVEN RANGE WITH 8

EP04

BURNERS LPG RN8820G

RATIONAL CMP101 MODEL 101

ELECTRIC 10 TRAY COMBI OVEN


POLAR C-SERIES UPRIGHT FREEZER

STAINI ESS STEEL 6001 TP

EP04 STAINLESS STEEL 600LTR
EP05 METAL INDUSTRIAL KITCHEN TABLE FOR FOOD PREPARATION ISOLATED

ON WHITE


EP06 DYSON HAND DRYER

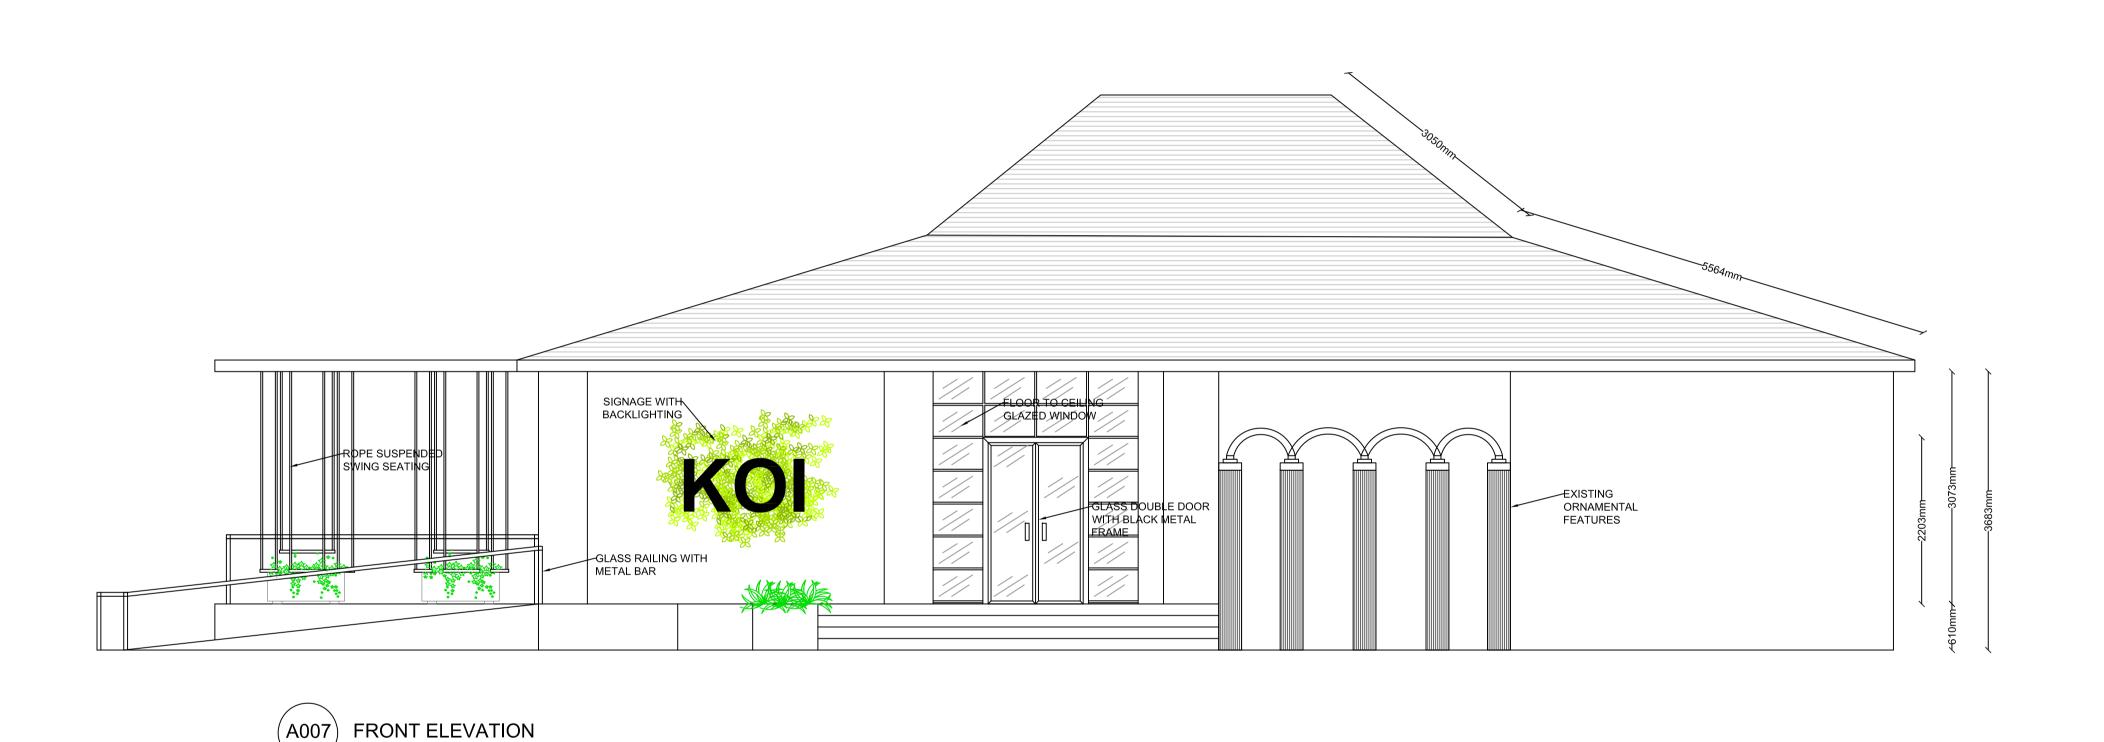

DRAWING TITLE DRAWING NO. ISSUE TRUE NORTH Billy Blue College of SCALE PROJECT CLIENT **REVISIONS** 1:50 Do not scale drawings. FRONT ELEVATION A007 IDC304A BRIEF 2 FOR REYNOLD DESCRIPTION VER. APP'D. Use figured dimensions DATE 46-52 Mountain Street, only. Check and verify **TENDER** TENDER DRAWINGS POERNOMO Ultimo, NSW 2007, 2/4/23 levels and dimensions on A005 01 1 Mrs Macquaries Rd, Australia **TENDER DRAWINGS** DATE 23/4/23 02 site prior to +61 1300 575 803 DRAWING STATUS 14/5/23 **TENDER DRAWINGS** commencement of any 14/4/23 PRESENTATION Sydney NSW 2000 work, the preparation of DRAWN BY TORRENS UNIVERSITY AUSTRALIA Billy Blue College of Design DRAWINGS NOT FOR drawings or the fabrication SRISHTI SHUKLA CONSTRUCTION of components.


LEGEND

HATCHES

 





 





WALL TYPES

202 MM EXT. WALL: 76 MM BRICK WALL, 50 MM AIR GAP, 76 MM BRICK WALL

100 MM INT. WALL: 5 MM GYPSUM, 60 MM STUD FRAME, 5 MM STEEL PANEL, 30 MM VENTED GAP

15 MM MDF, 20 MM FRAME, 15 MM MDF

10 MM PLASTERBOARD, 30 MM INTERNAL STUD, VENTED AIRSPACE

DOOR TYPES



D5 623 MM GYPSUM DOOR

WINDOW TYPES

WN1 CURTAIN WALL WITH WN2 HEIGHT WINDOW

ABBREVIATIONS

FFL FINISH FLOOR LEVEL FCL FINISH CEILING LEVEL MATERIAL

FURNITURE LIGHT

EP **EQUIPMENT**

KEYNOTE

MA01 ARABIAN MINT MOROCCAN HANDMADE TILES BY PERINI

MA02 SOLID OAK PARQUET HERRINGBONE 350 X 65 MM

MA03 VERDE ALPI GREEN POLISHED MARBLE TILES

MA04 WINDSOR MATTE GREY CONCRETE LOOK TILE

MA05 VALLS GREY ROCKFACE ANTI SLIP OUTDOOR TILE 3586

L001

GREEN 3 HEADS CHANDELIER
INDUSTRIAL METAL PLANT LED
SUSPENDED PENDANT

MODERN SINGLE RING GOLD
PENDANT LIGHT

PENDANT LIGHT

F001 PINTO 4 SEATER DINING TABLE

F002 CANE WAVE CHAIR

F003 CUSTOM MADE TEAK JAPANESE STYLE SQUARE TABLE

F004 SOLID SQUARE TUFTED FLOOR CUSHION GREEN
CUSTOM MADE TEAK SUSPENDED TABLE AND SEAT

EP01 VOGUE DOUBLE BOWL SINK DOUBLE DRAIN - 2400MM x 700MM 90MM

EP02 WALDORF BY MOFFAT 1200MM DOUBLE OVEN RANGE WITH 8

BURNERS LPG RN8820G

EP03

RATIONAL CMP101 MODEL 101


ELECTRIC 10 TRAY COMBI OVEN

EP04

POLAR C-SERIES UPRIGHT FREEZER STAINLESS STEEL 600LTR

EP05
METAL INDUSTRIAL KITCHEN TABLE FOR FOOD PREPARATION ISOLATED ON WHITE


EP06 DYSON HAND DRYER

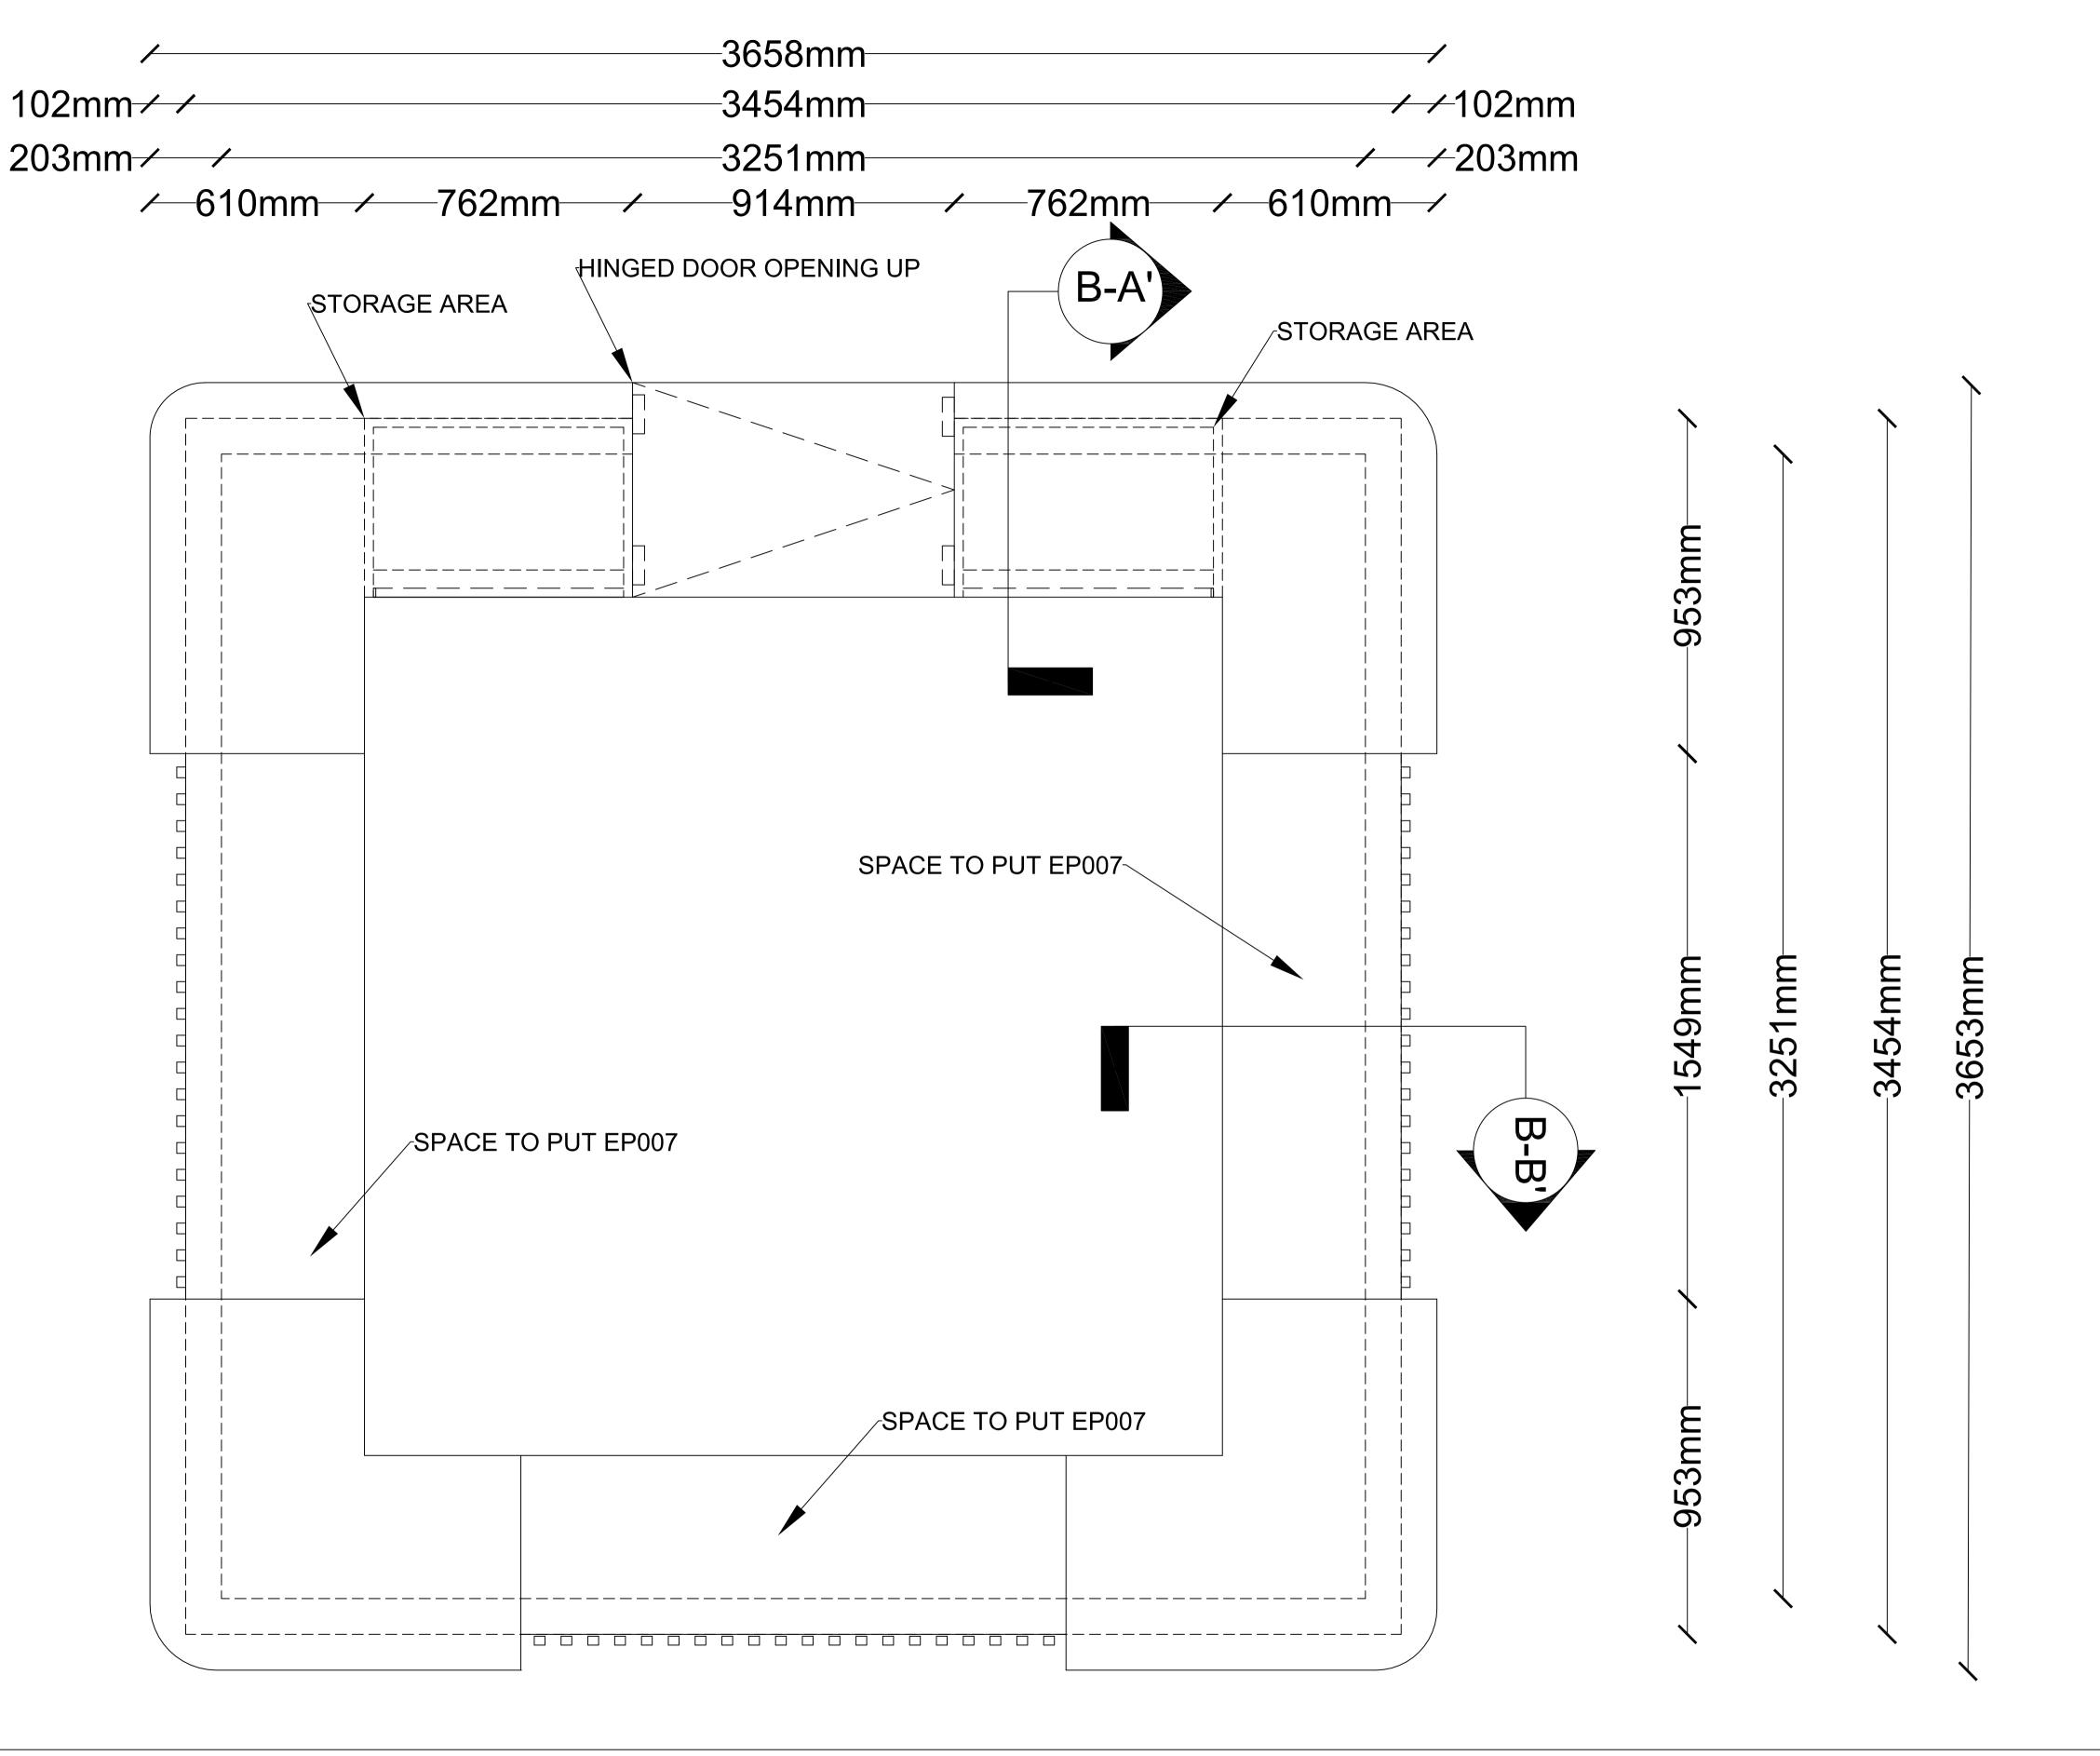


													, Cr
REVIS NO. 01 02 03	DATE 2/4/23 23/4/23 14/4/23	DESCRIPTION TENDER DRAWINGS TENDER DRAWINGS TENDER DRAWINGS	VER. APP'D.	Do not scale drawings. Use figured dimensions only. Check and verify levels and dimensions on site prior to commencement of any work, the preparation of drawings or the fabrication of components.	REYNOLD POERNOMO	TRUE NORTH	Billy Blue College of Design 46-52 Mountain Street, Ultimo, NSW 2007, Australia +61 1300 575 803	TENDER 1 Mrs Macquaries Rd,	DRAWING TITLE JOINERY 1 PLAN DRAWING STATUS PRESENTATION DRAWINGS NOT FOR CONSTRUCTION	DATE 14/5/23 DRAWN BY SRISHTI SHU	DRAWING NO. A008	ISSUE 02	Ef


LEGEND

HATCHES

 

 




 





WALL TYPES

 

100 MM INT. WALL: 5 MM GYPSUM, 60 MM STUD FRAME, 5 MM STEEL PANEL, 30 MM VENTED GAP





DOOR TYPES



D5 623 MM GYPSUM DOOR

WINDOW TYPES

WN1 CURTAIN WALL WITH WN2 HEIGHT WINDOW

ABBREVIATIONS

FFL FINISH FLOOR LEVEL FCL FINISH CEILING LEVEL MA MATERIAL

FURNITURE LIGHT

KEYNOTE

EP EQUIPMENT

MA01 ARABIAN MINT MOROCCAN HANDMADE TILES BY PERINI

MA02 SOLID OAK PARQUET HERRINGBONE 350 X 65 MM

MA03 VERDE ALPI GREEN POLISHED MARBLE TILES

MA04 WINDSOR MATTE GREY CONCRETE LOOK TILE

MA05 VALLS GREY ROCKFACE ANTI SLIP OUTDOOR TILE 3586

L001 GREEN 3 HEADS CHANDELIER INDUSTRIAL METAL PLANT LED SUSPENDED PENDANT

L002 MODERN SINGLE RING GOLD PENDANT LIGHT

F001 PINTO 4 SEATER DINING TABLE

F002 CANE WAVE CHAIR

F003 CUSTOM MADE TEAK JAPANESE STYLE SQUARE TABLE

F004 SOLID SQUARE TUFTED FLOOR

CUSHON GREEN

F005

CUSTOM MADE TEAK SUSPENDED

TABLE AND SEAT

EP01 VOGUE DOUBLE BOWL SINK DOUBLE DRAIN - 2400MM x 700MM 90MM


EP02 WALDORF BY MOFFAT 1200MM DOUBLE OVEN RANGE WITH 8

BURNERS LPG RN8820G EP03 RATIONAL CMP101 MODEL 101

ELECTRIC 10 TRAY COMBI OVEN POLAR C-SERIES UPRIGHT FREEZER STAINLESS STEEL 600LTR

EP05 METAL INDUSTRIAL KITCHEN TABLE FOR FOOD PREPARATION ISOLATED ON WHITE

EP06 DYSON HAND DRYER

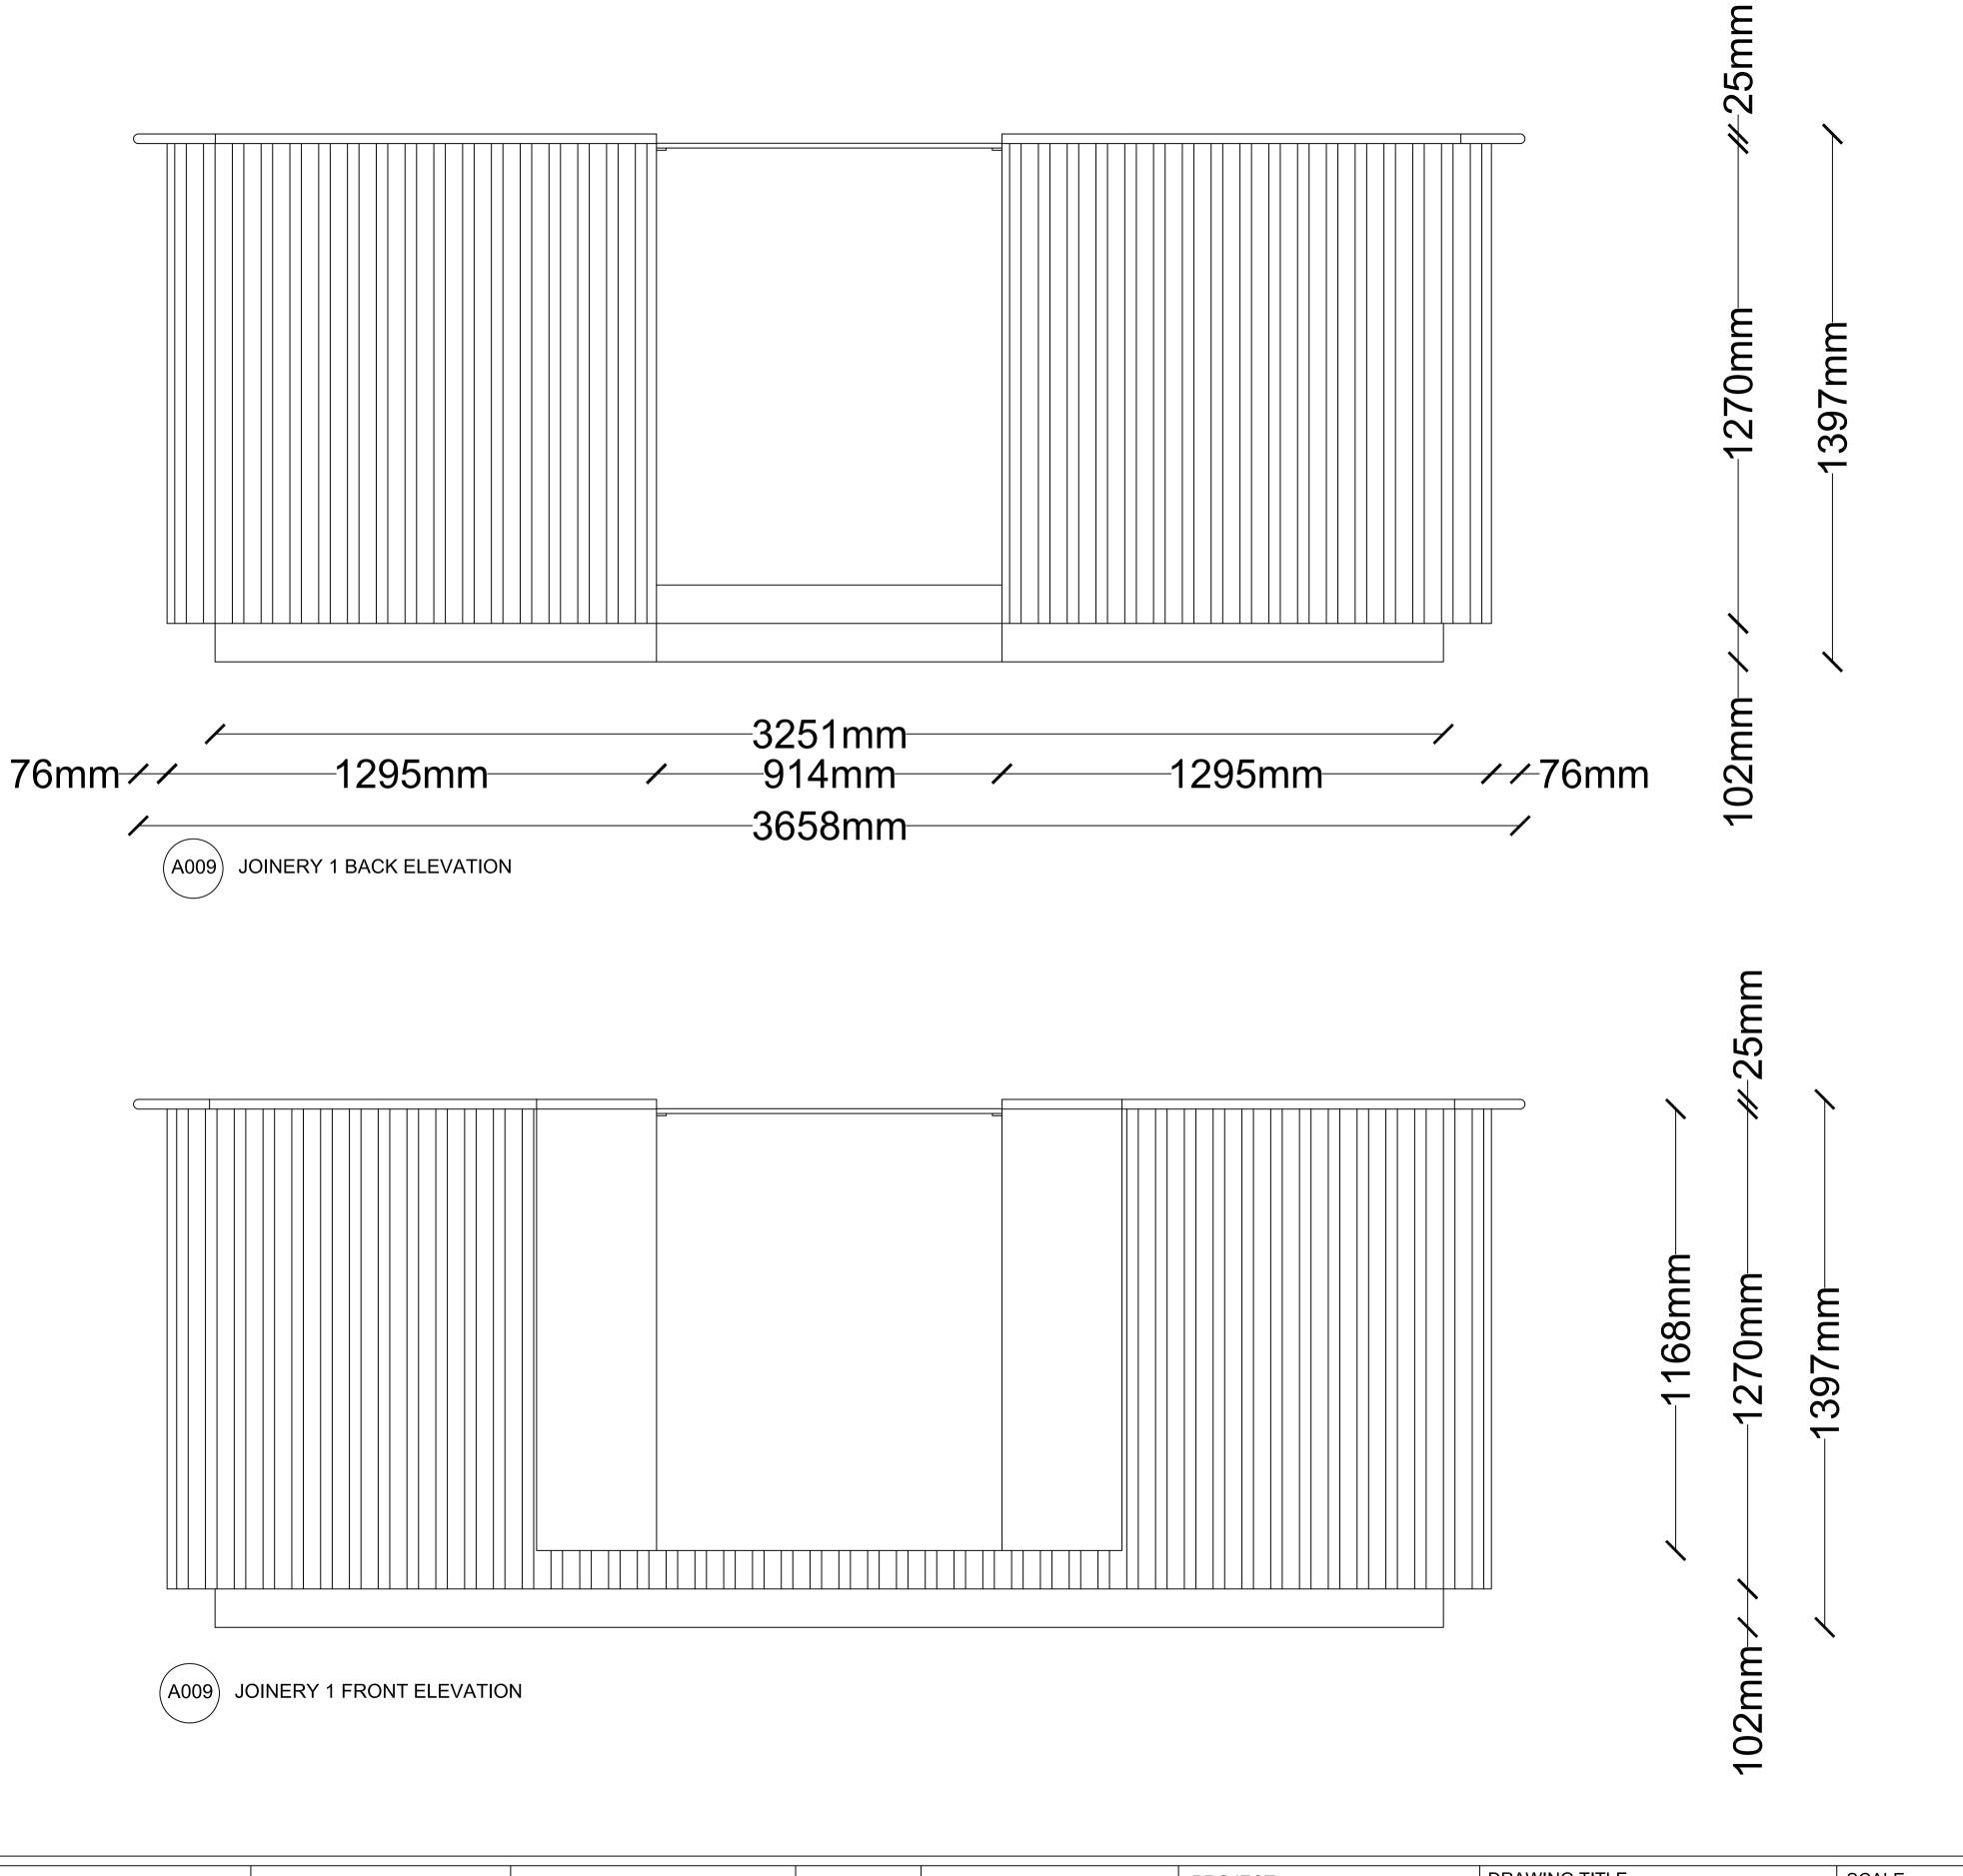

LEGEND

HATCHES

PLASTERBOARD TIMBER

WALL TYPES

202 MM EXT. WALL: 76 MM BRICK WALL, 50 MM AIR GAP, 76 MM BRICK WALL

100 MM INT. WALL: 5 MM GYPSUM, 60 MM STUD FRAME, 5 MM STEEL PANEL, 30 MM VENTED GAP

15 MM MDF, 20 MM FRAME, 15 MM MDF

10 MM PLASTERBOARD, 30 MM INTERNAL STUD, VENTED AIRSPACE

D1 1304 MM B64 MM SLIDING DOOR

533 MM GYPSUM DOOR

589 MM WOODEN VENEER DOOR

WINDOW TYPES

WN1 CURTAIN WALL WITH WN2 HEIGHT WINDOW

ABBREVIATIONS

MATERIAL **FURNITURE** LIGHT **EQUIPMENT**

KEYNOTE

FINISH FLOOR LEVEL

FINISH CEILING LEVEL

MA01 ARABIAN MINT MOROCCAN HANDMADE TILES BY PERINI

MA03 VERDE ALPI GREEN POLISHED MARBLE TILES

MA02 SOLID OAK PARQUET HERRINGBONE 350 X 65 MM

MA04 WINDSOR MATTE GREY CONCRETE LOOK TILE

MA05 VALLS GREY ROCKFACE ANTI SLIP OUTDOOR TILE 3586

L001 GREEN 3 HEADS CHANDELIER INDUSTRIAL METAL PLANT LED SUSPENDED PENDANT

F003 CUSTOM MADE TEAK JAPANESE STYLE SQUARE TABLE

F004 SOLID SQUARE TUFTED FLOOR CUSHION GREEN
CUSTOM MADE TEAK SUSPENDED TABLE AND SEAT

EP01 VOGUE DOUBLE BOWL SINK DOUBLE

EP02 WALDORF BY MOFFAT 1200MM DOUBLE OVEN RANGE WITH 8

EP03 RATIONAL CMP101 MODEL 101 ELECTRIC 10 TRAY COMBI OVEN
POLAR C-SERIES UPRIGHT FREEZER STAINLESS STEEL 600LTR EP05 METAL INDUSTRIAL KITCHEN TABLE FOR FOOD PREPARATION ISOLATED

EP07 WILIAMS TOPAZ REFRIG. CAKE DISPLAY HTCFH12 THREE TIER +

BASE - 1200mm (Direct)

EP06 DYSON HAND DRYER

L002 MODERN SINGLE RING GOLD PENDANT LIGHT F001 PINTO 4 SEATER DINING TABLE

F002 CANE WAVE CHAIR

DOOR TYPES

D5 623 MM GYPSUM DOOR


FFL

FCL


CONCRETE

DRAWING TITLE DRAWING NO. ISSUE SCALE TRUE NORTH Billy Blue College of PROJECT CLIENT **REVISIONS** 1:10 A09 02 Do not scale drawings. JOINERY 1 ELEVATIONS IDC304A BRIEF 2 FOR REYNOLD DESCRIPTION VER. APP'D. Use figured dimensions DATE 46-52 Mountain Street, **TENDER** TENDER DRAWINGS only. Check and verify POERNOMO Ultimo, NSW 2007, 2/4/23 levels and dimensions on Australia **TENDER DRAWINGS** DATE 23/4/23 site prior to +61 1300 575 803 1 Mrs Macquaries Rd, DRAWING STATUS 14/5/23 **TENDER DRAWINGS** commencement of any 14/4/23 PRESENTATION Sydney NSW 2000 work, the preparation of DRAWN BY TORRENS
UNIVERSITY
AUSTRALIA
Billy Blue
College of Design DRAWINGS NOT FOR drawings or the fabrication SRISHTI SHUKLA of components. CONSTRUCTION

02

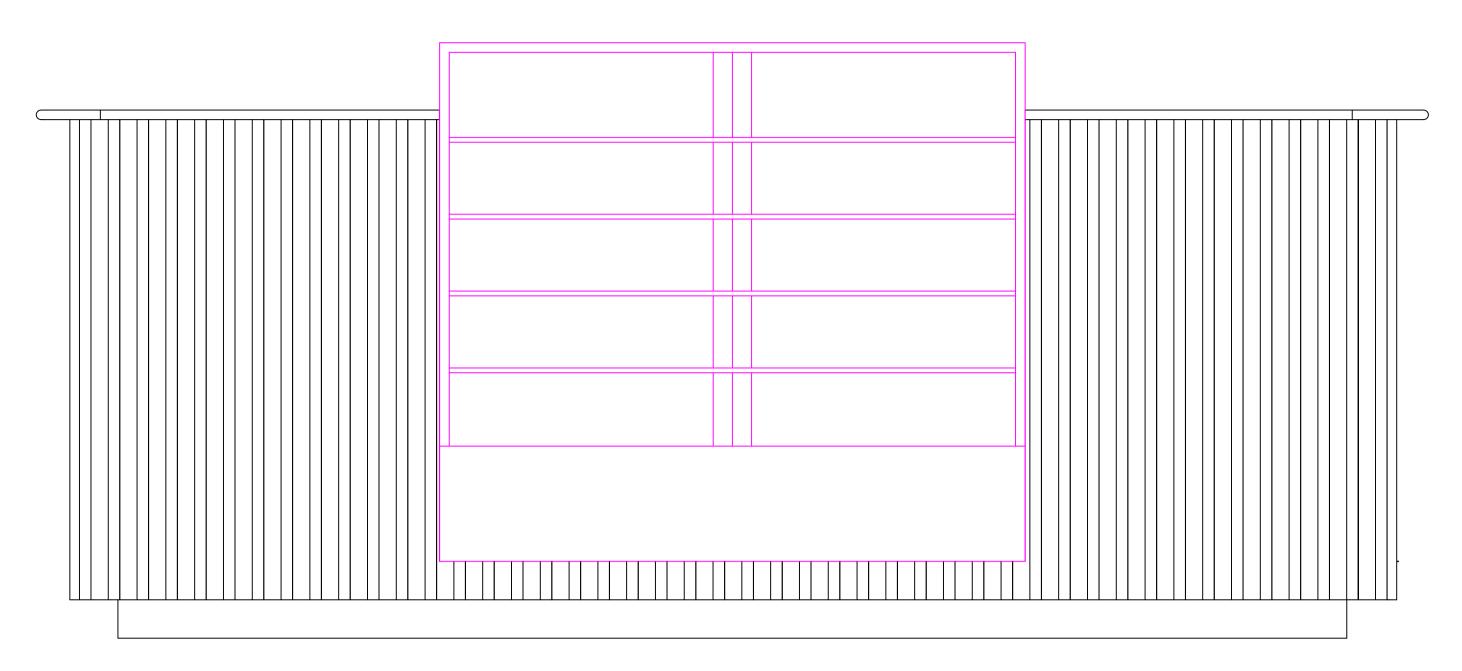

JOINERY 1 FRONT ELEVATION WITH EQUIPMENT

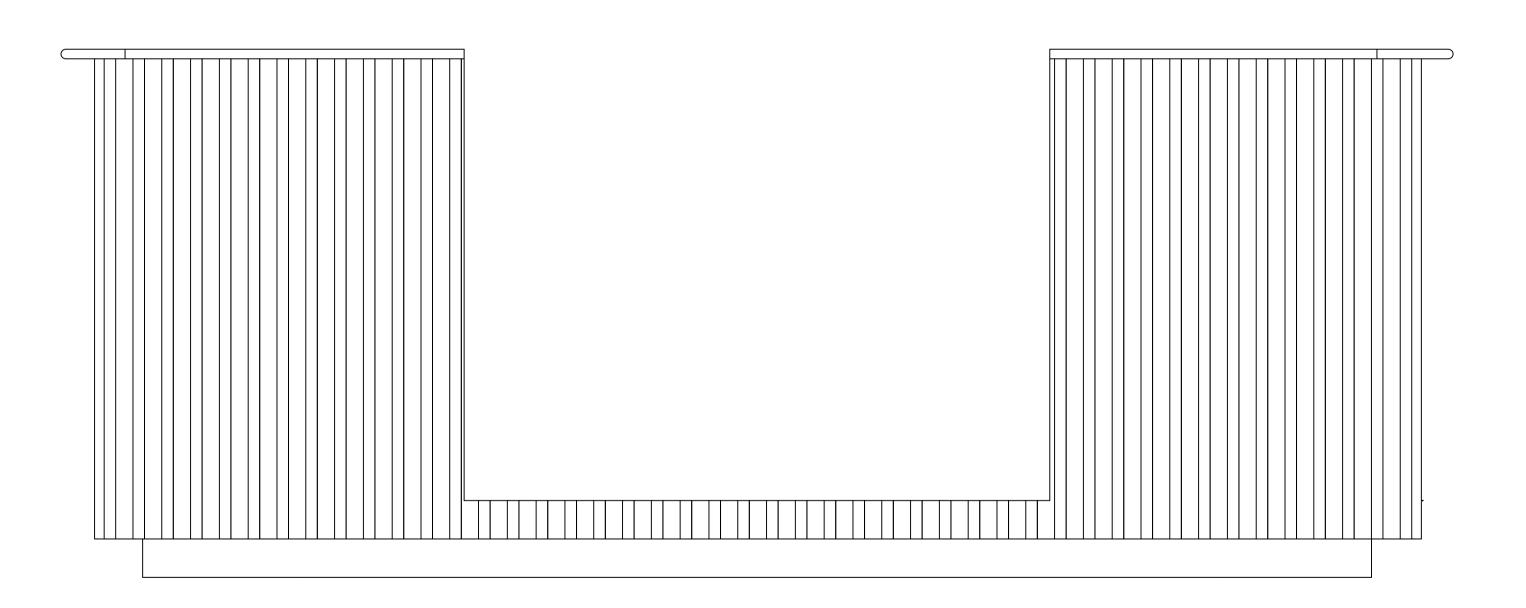



REVIS	SIONS		
NO.	DATE	DESCRIPTION	VER. APP'D.
01	2/4/23	TENDER DRAWINGS	
02	23/4/23	TENDER DRAWINGS	
03	14/4/23	TENDER DRAWINGS	

Do not scale drawings. Use figured dimensions only. Check and verify levels and dimensions on site prior to commencement of any work, the preparation of drawings or the fabrication of components.

CLIENT REYNOLD POERNOMO



TRUE NORTH Billy Blue College of Design 46-52 Mountain Street, Ultimo, NSW 2007, Australia +61 1300 575 803

TORRENS
UNIVERSITY
AUSTRALIA
Billy Blue
College of Design

PROJECT IDC304A BRIEF 2 FOR **TENDER**

1 Mrs Macquaries Rd, Sydney NSW 2000

DRAWING TITLE JOINERY 1 ELEVATIONS

DRAWING STATUS PRESENTATION

DRAWINGS NOT FOR CONSTRUCTION

DRAWING NO. SCALE DATE

SRISHTI SHUKLA


14/5/23 DRAWN BY

A010

ISSUE

LEGEND

HATCHES

 

PLASTERBOARD TIMBER





WALL TYPES

202 MM EXT. WALL: 76 MM BRICK WALL, 50 MM AIR GAP, 76 MM BRICK WALL

100 MM INT. WALL: 5 MM GYPSUM, 60 MM STUD FRAME, 5 MM STEEL PANEL, 30 MM VENTED GAP

15 MM MDF, 20 MM FRAME, 15 MM MDF



DOOR TYPES

D1 1304 MM SLIDING DOOR DOOR

533 MM GYPSUM DOOR 689 MM WOODEN VENEER DOOR

D5 623 MM GYPSUM DOOR

WINDOW TYPES

WN1 CURTAIN WALL WITH WN2 2402 MM HEIGHT WINDOW

ABBREVIATIONS

FFL FINISH FLOOR LEVEL FCL FINISH CEILING LEVEL

MATERIAL **FURNITURE** LIGHT

EQUIPMENT

KEYNOTE

MA01 ARABIAN MINT MOROCCAN HANDMADE TILES BY PERINI

MA02 SOLID OAK PARQUET HERRINGBONE 350 X 65 MM

MA03 VERDE ALPI GREEN POLISHED
MARBLE TILES
MA04 WINDSOR MATTE GREY CONCRETE
LOOK TILE

MA05 VALLS GREY ROCKFACE ANTI SLIP OUTDOOR TILE 3586

L001 GREEN 3 HEADS CHANDELIER INDUSTRIAL METAL PLANT LED SUSPENDED PENDANT

MODERN SINGLE RING GOLD PENDANT LIGHT

F001 PINTO 4 SEATER DINING TABLE F002 CANE WAVE CHAIR

F003 CUSTOM MADE TEAK JAPANESE STYLE SQUARE TABLE

F004 SOLID SQUARE TUFTED FLOOR CUSHION GREEN
CUSTOM MADE TEAK SUSPENDED TABLE AND SEAT

EP01 VOGUE DOUBLE BOWL SINK DOUBLE DRAIN - 2400MM x 700MM 90MM

EP02 WALDORF BY MOFFAT 1200MM DOUBLE OVEN RANGE WITH 8

EP04

BURNERS LPG RN8820G

RATIONAL CMP101 MODEL 101

ELECTRIC 10 TRAY COMBI OVEN


POLAR C-SERIES UPRIGHT FREEZER


STAINLESS STEEL 600LTR


EP05

METAL INDUSTRIAL KITCHEN TABLE
FOR FOOD PREPARATION ISOLATED
ON WHITE

EP06 DYSON HAND DRYER

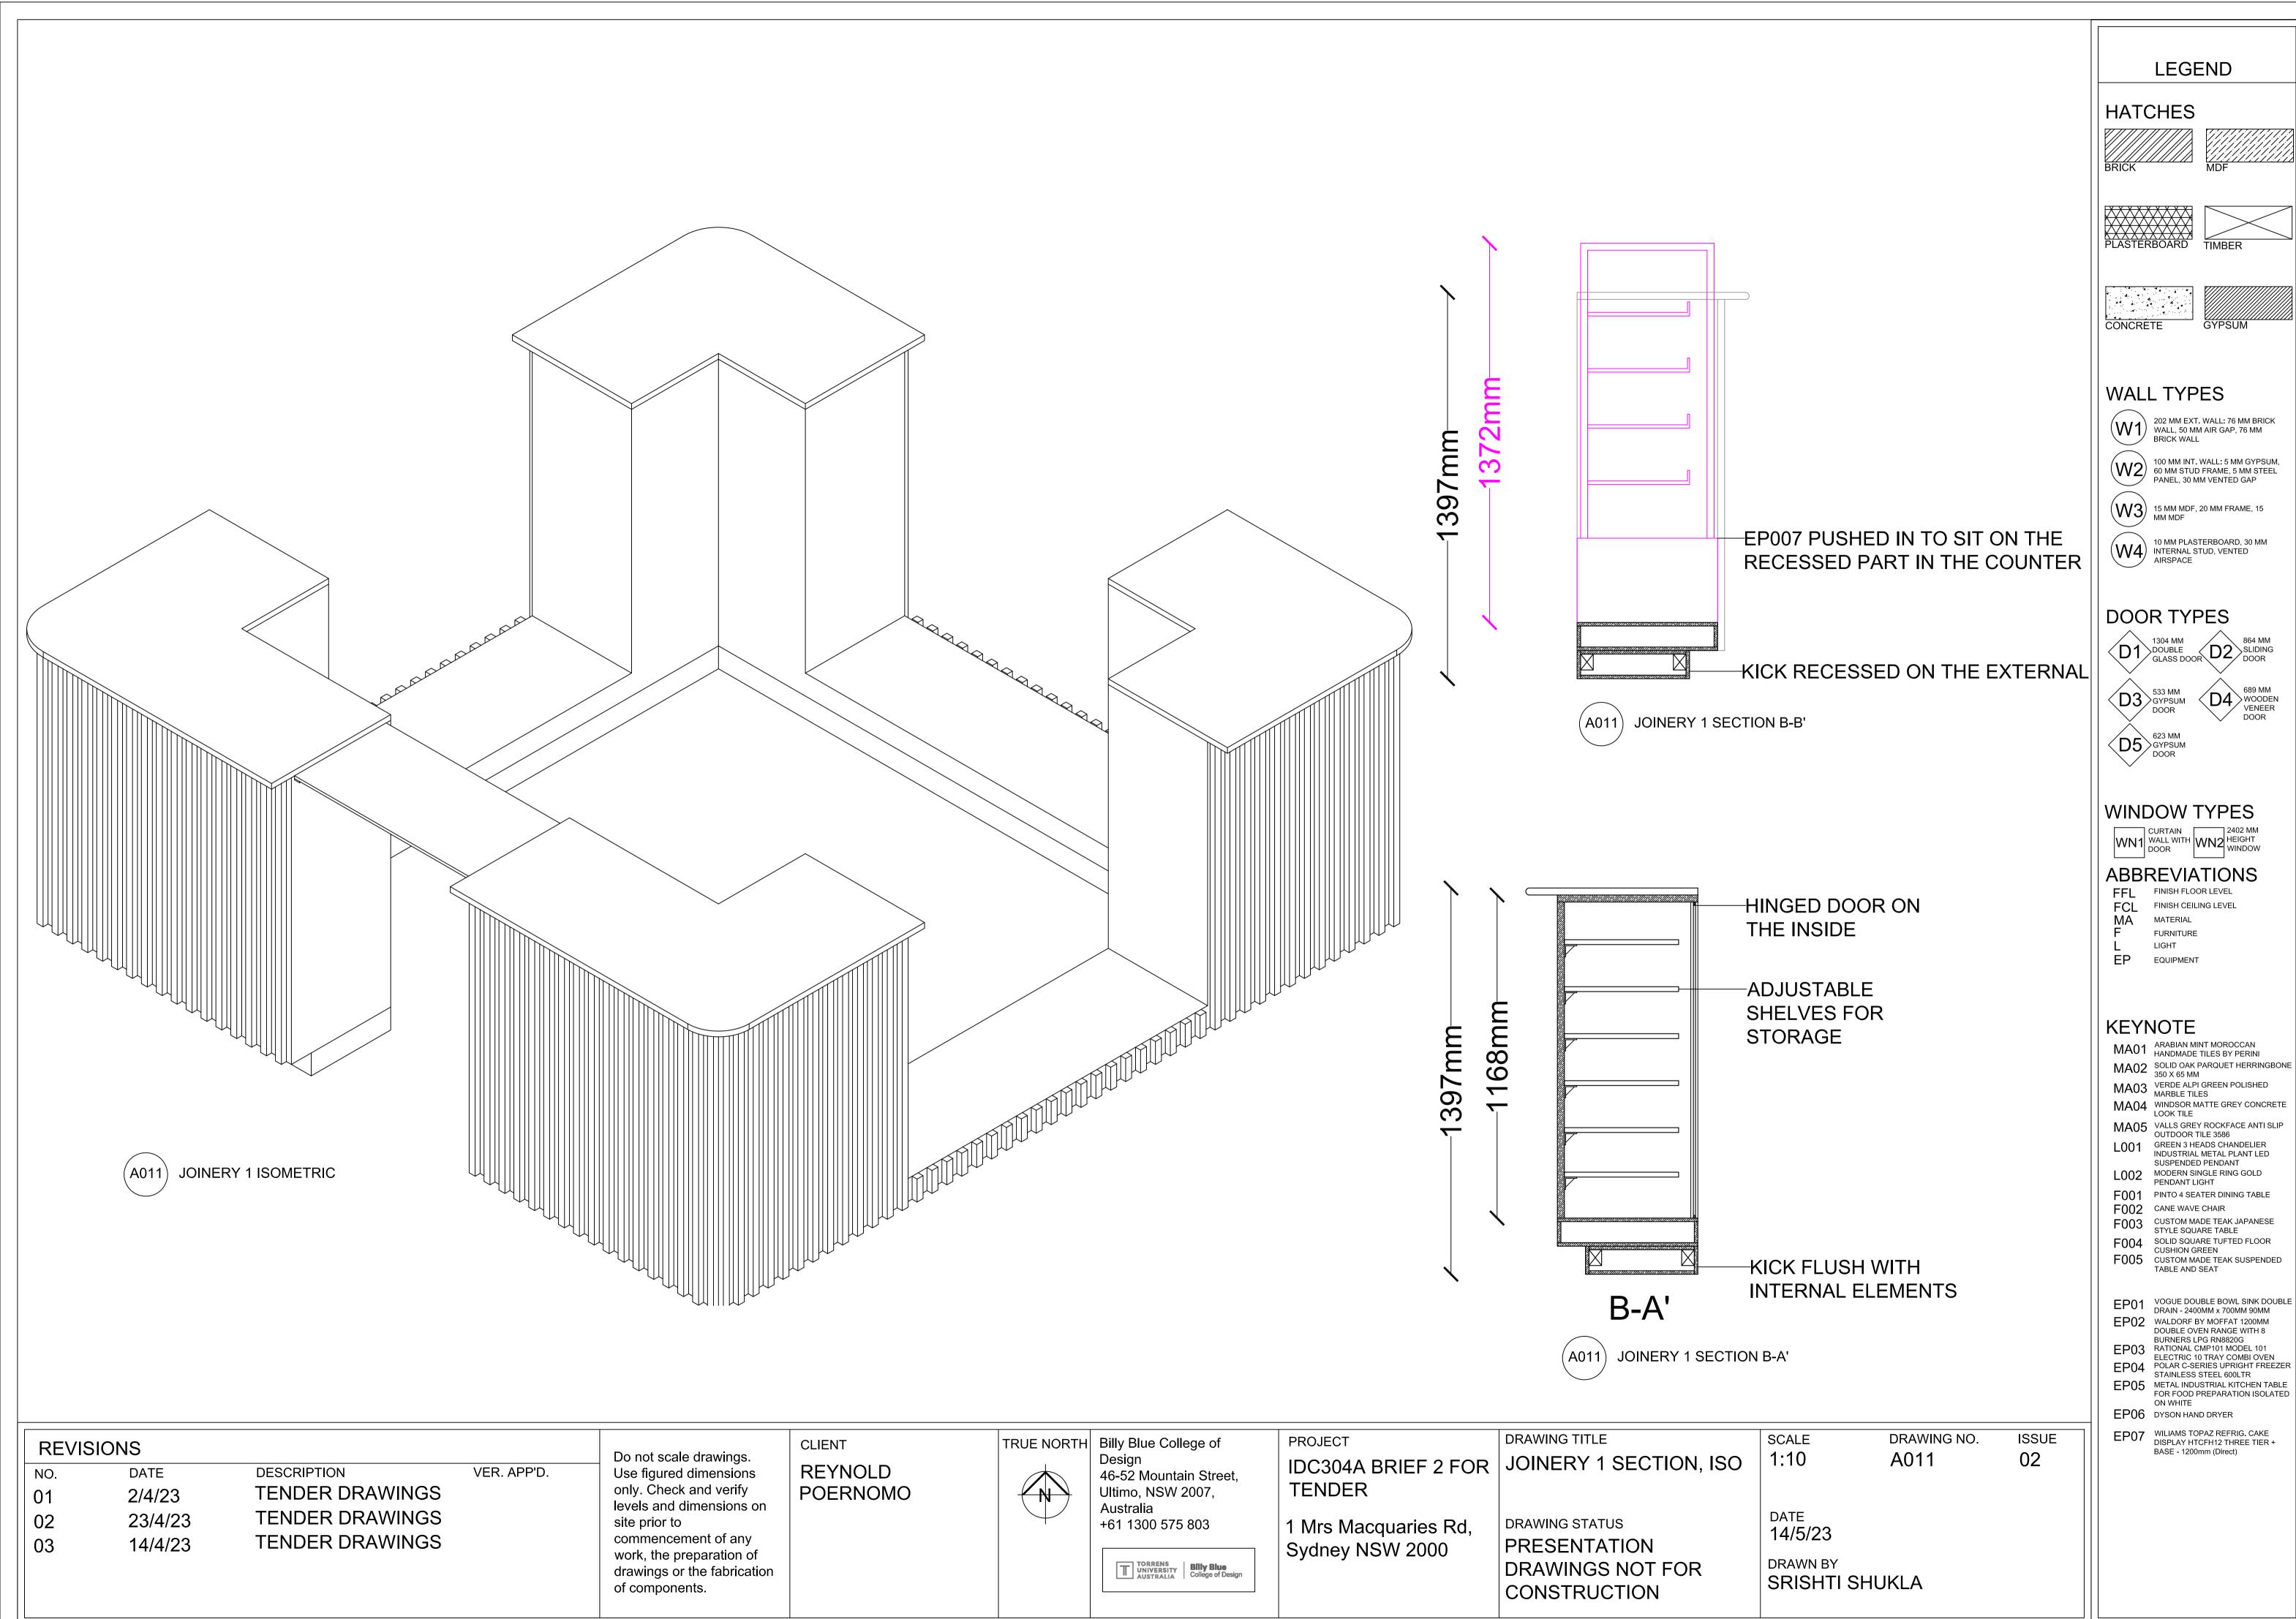

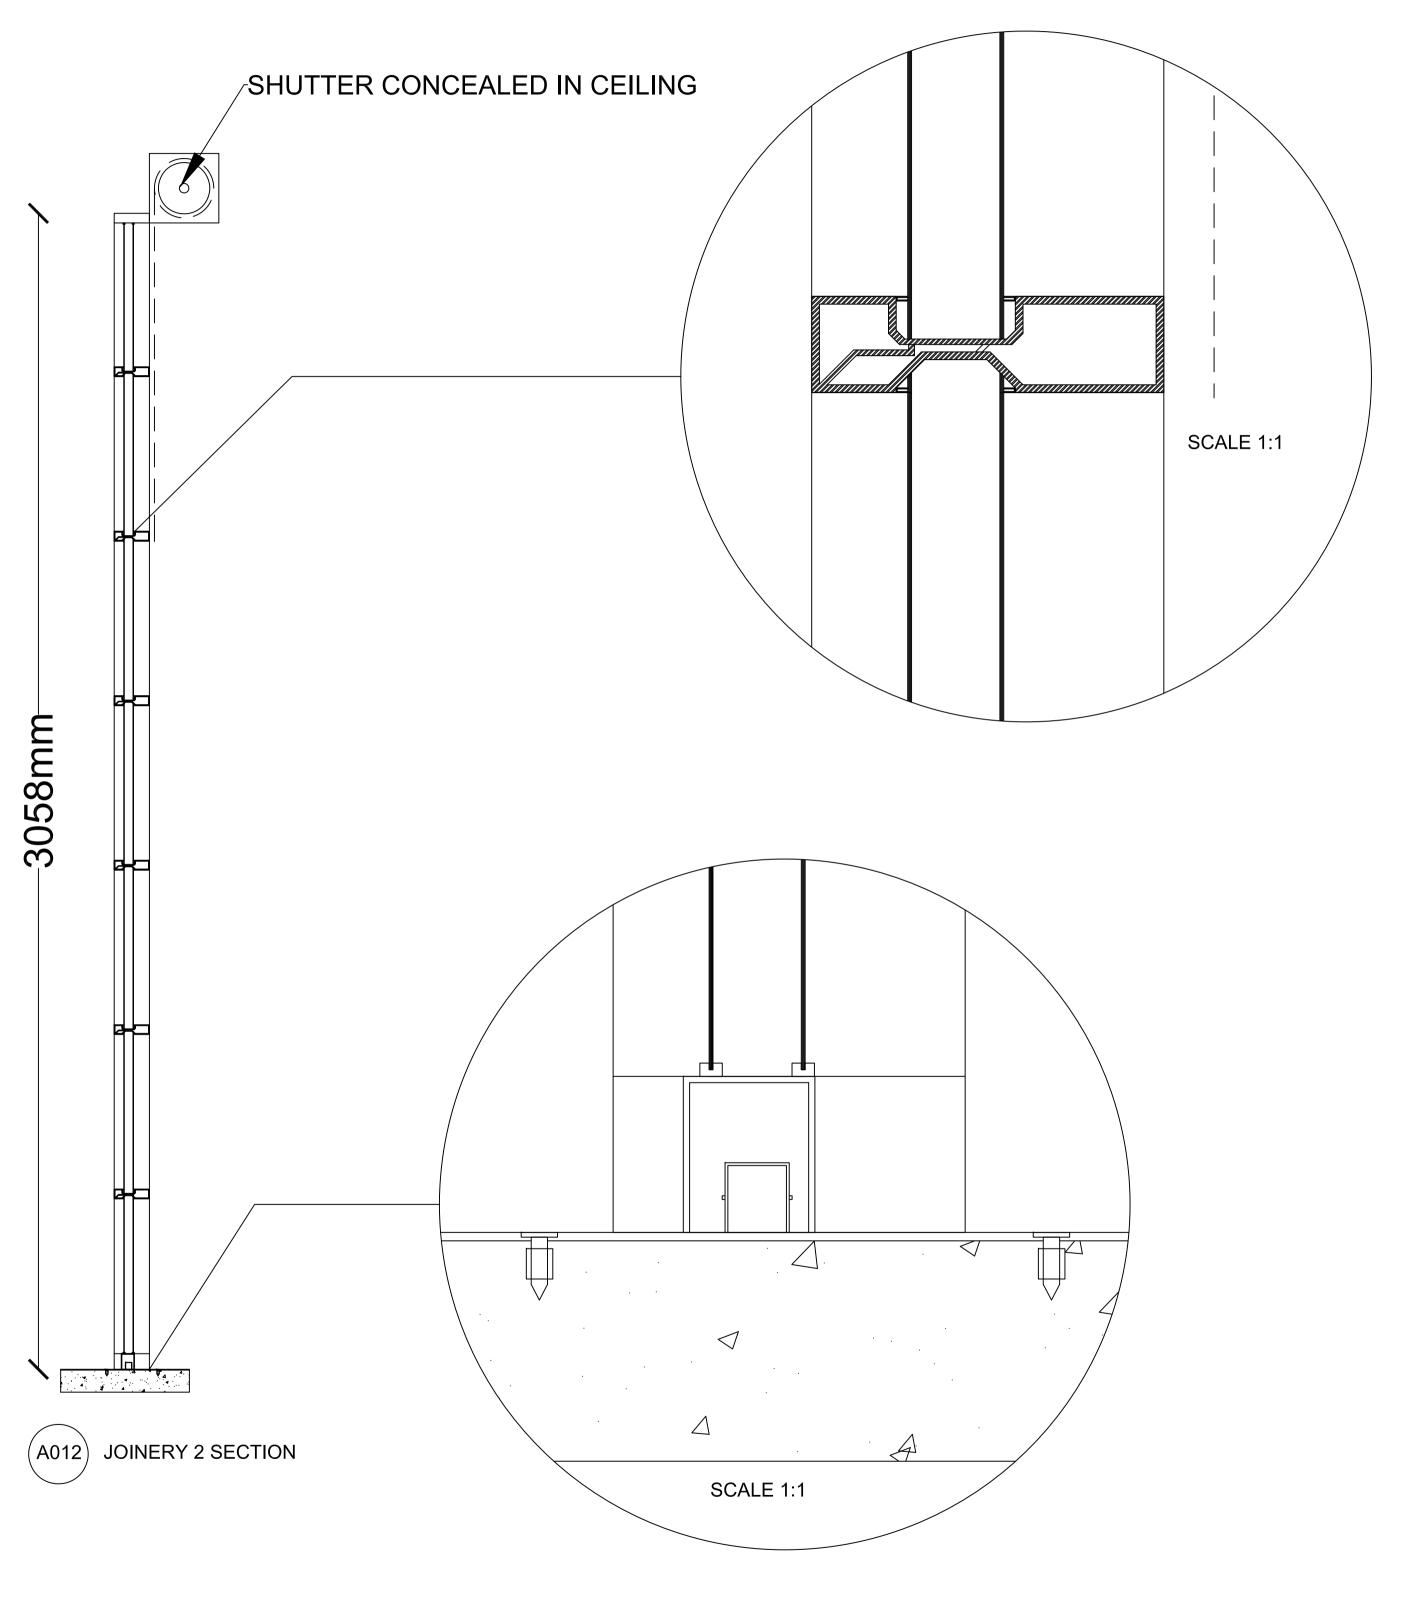

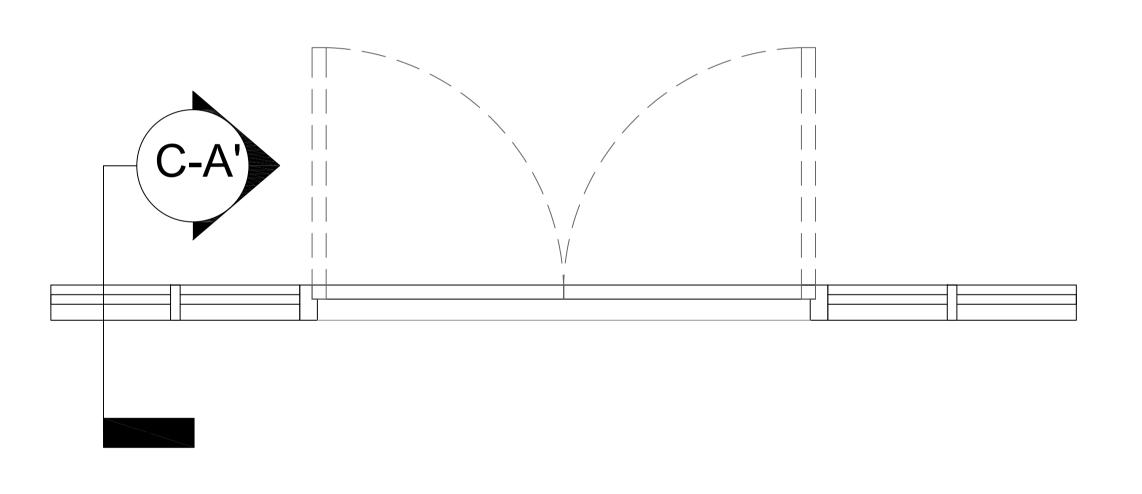



(A012) JOINERY 2 PLAN

DRAWING TITLE SCALE DRAWING NO. ISSUE TRUE NORTH | Billy Blue College of PROJECT CLIENT **REVISIONS** JOINERY 2 PLAN, SECTION 1:10 A012 02 Do not scale drawings. IDC304A BRIEF 2 FOR REYNOLD DESCRIPTION VER. APP'D. Use figured dimensions DATE 46-52 Mountain Street, **TENDER** only. Check and verify **TENDER DRAWINGS** POERNOMO Ultimo, NSW 2007, 2/4/23 levels and dimensions on Australia **TENDER DRAWINGS** 23/4/23 site prior to +61 1300 575 803 1 Mrs Macquaries Rd, DRAWING STATUS 14/5/23 **TENDER DRAWINGS** commencement of any 14/4/23 PRESENTATION Sydney NSW 2000 work, the preparation of DRAWN BY TORRENS
UNIVERSITY
AUSTRALIA
Billy Blue
College of Design DRAWINGS NOT FOR drawings or the fabrication SRISHTI SHUKLA of components. CONSTRUCTION


LEGEND

HATCHES

 

 



 





WALL TYPES

(W1) 202 MM EXT. WALL: 76 MM BRICK WALL, 50 MM AIR GAP, 76 MM BRICK WALL

100 MM INT. WALL: 5 MM GYPSUM, 60 MM STUD FRAME, 5 MM STEEL PANEL, 30 MM VENTED GAP

(W3) 15 MM MDF, 20 MM FRAME, 15 MM MDF

10 MM PLASTERBOARD, 30 MM INTERNAL STUD, VENTED AIRSPACE

DOOR TYPES



D5 623 MM GYPSUM DOOR

WINDOW TYPES

WN1 CURTAIN WALL WITH WN2 HEIGHT WINDOW

ABBREVIATIONS

FINISH FLOOR LEVEL FINISH CEILING LEVEL MATERIAL

FURNITURE LIGHT

EQUIPMENT

KEYNOTE

MA01 ARABIAN MINT MOROCCAN HANDMADE TILES BY PERINI

MA02 SOLID OAK PARQUET HERRINGBONE 350 X 65 MM

MA03 VERDE ALPI GREEN POLISHED MARBLE TILES

MA04 WINDSOR MATTE GREY CONCRETE LOOK TILE

MA05 VALLS GREY ROCKFACE ANTI SLIP OUTDOOR TILE 3586

L001

GREEN 3 HEADS CHANDELIER
INDUSTRIAL METAL PLANT LED
SUSPENDED PENDANT

MODERN SINGLE RING GOLD
PENDANT LIGHT

F001 PINTO 4 SEATER DINING TABLE

F002 CANE WAVE CHAIR

F003 CUSTOM MADE TEAK JAPANESE STYLE SQUARE TABLE

F004 SOLID SQUARE TUFTED FLOOR CUSHION GREEN
CUSTOM MADE TEAK SUSPENDED TABLE AND SEAT

EP01 VOGUE DOUBLE BOWL SINK DOUBLE DRAIN - 2400MM x 700MM 90MM

EP02 WALDORF BY MOFFAT 1200MM DOUBLE OVEN RANGE WITH 8

BURNERS LPG RN8820G

EP03

RATIONAL CMP101 MODEL 101

ELECTRIC 10 TRAY COMBI OVEN

POLAR C-SERIES UPRIGHT FREEZER

STAINLESS STEEL 600LTR

EP05

METAL INDUSTRIAL KITCHEN TABLE
FOR FOOD PREPARATION ISOLATED
ON WHITE

EP06 DYSON HAND DRYER



-1397mm--2713mm-JOINERY 2 ELEVATION

JOINERY 2 ISOMETRIC

DRAWING TITLE DRAWING NO. ISSUE TRUE NORTH Billy Blue College of PROJECT SCALE CLIENT **REVISIONS** Do not scale drawings. IDC304A BRIEF 2 FOR JOINERY 2 ELEVATION, ISO 1:10 A013 REYNOLD DESCRIPTION VER. APP'D. DATE Use figured dimensions 46-52 Mountain Street, **TENDER** only. Check and verify TENDER DRAWINGS POERNOMO Ultimo, NSW 2007, 2/4/23 levels and dimensions on Australia TENDER DRAWINGS 23/4/23 DRAWING STATUS site prior to +61 1300 575 803 1 Mrs Macquaries Rd, 14/5/23 **TENDER DRAWINGS** commencement of any 14/4/23 PRESENTATION Sydney NSW 2000 work, the preparation of DRAWN BY DRAWINGS NOT FOR TORRENS
UNIVERSITY
AUSTRALIA
Billy Blue
College of Design drawings or the fabrication SRISHTI SHUKLA of components. CONSTRUCTION


LEGEND

HATCHES







 





WALL TYPES

202 MM EXT. WALL: 76 MM BRICK WALL, 50 MM AIR GAP, 76 MM BRICK WALL

100 MM INT. WALL: 5 MM GYPSUM, 60 MM STUD FRAME, 5 MM STEEL PANEL, 30 MM VENTED GAP

(W3) 15 MM MDF, 20 MM FRAME, 15 MM MDF

10 MM PLASTERBOARD, 30 MM INTERNAL STUD, VENTED AIRSPACE

DOOR TYPES



D5 623 MM GYPSUM DOOR

3073mm

203mm

WINDOW TYPES

WN1 CURTAIN WALL WITH WN2 HEIGHT WINDOW

ABBREVIATIONS

FINISH FLOOR LEVEL FINISH CEILING LEVEL MATERIAL **FURNITURE**

> LIGHT **EQUIPMENT**

KEYNOTE

MA01 ARABIAN MINT MOROCCAN HANDMADE TILES BY PERINI MA02 SOLID OAK PARQUET HERRINGBONE 350 X 65 MM

MA03 VERDE ALPI GREEN POLISHED
MARBLE TILES
WINDSOR MATTE GREY CONCRETE
LOOK TILE

MA05 VALLS GREY ROCKFACE ANTI SLIP OUTDOOR TILE 3586

L001 GREEN 3 HEADS CHANDELIER INDUSTRIAL METAL PLANT LED SUSPENDED PENDANT

MODERN SINGLE RING GOLD PENDANT LIGHT

F001 PINTO 4 SEATER DINING TABLE

F002 CANE WAVE CHAIR

F002

CUSTOM MADE TEAK JAPANESE STYLE SQUARE TABLE

F004

SOLID SQUARE TUFTED FLOOR CUSHION GREEN

CUSTOM MADE TEAK SUSPENDED TABLE AND SEAT

EP01 VOGUE DOUBLE BOWL SINK DOUBLE DRAIN - 2400MM x 700MM 90MM

EP02 WALDORF BY MOFFAT 1200MM DOUBLE OVEN RANGE WITH 8

EP05

DOUBLE OVEN RANGE WITH 8
BURNERS LPG RN8820G

RATIONAL CMP101 MODEL 101
ELECTRIC 10 TRAY COMBI OVEN
POLAR C-SERIES UPRIGHT FREEZER
STAINLESS STEEL 600LTR

EP05

METAL INDUSTRIAL KITCHEN TABLE
FOR FOOD PREPARATION ISOLATED
ON WHITE

EP06 DYSON HAND DRYER